


KLET

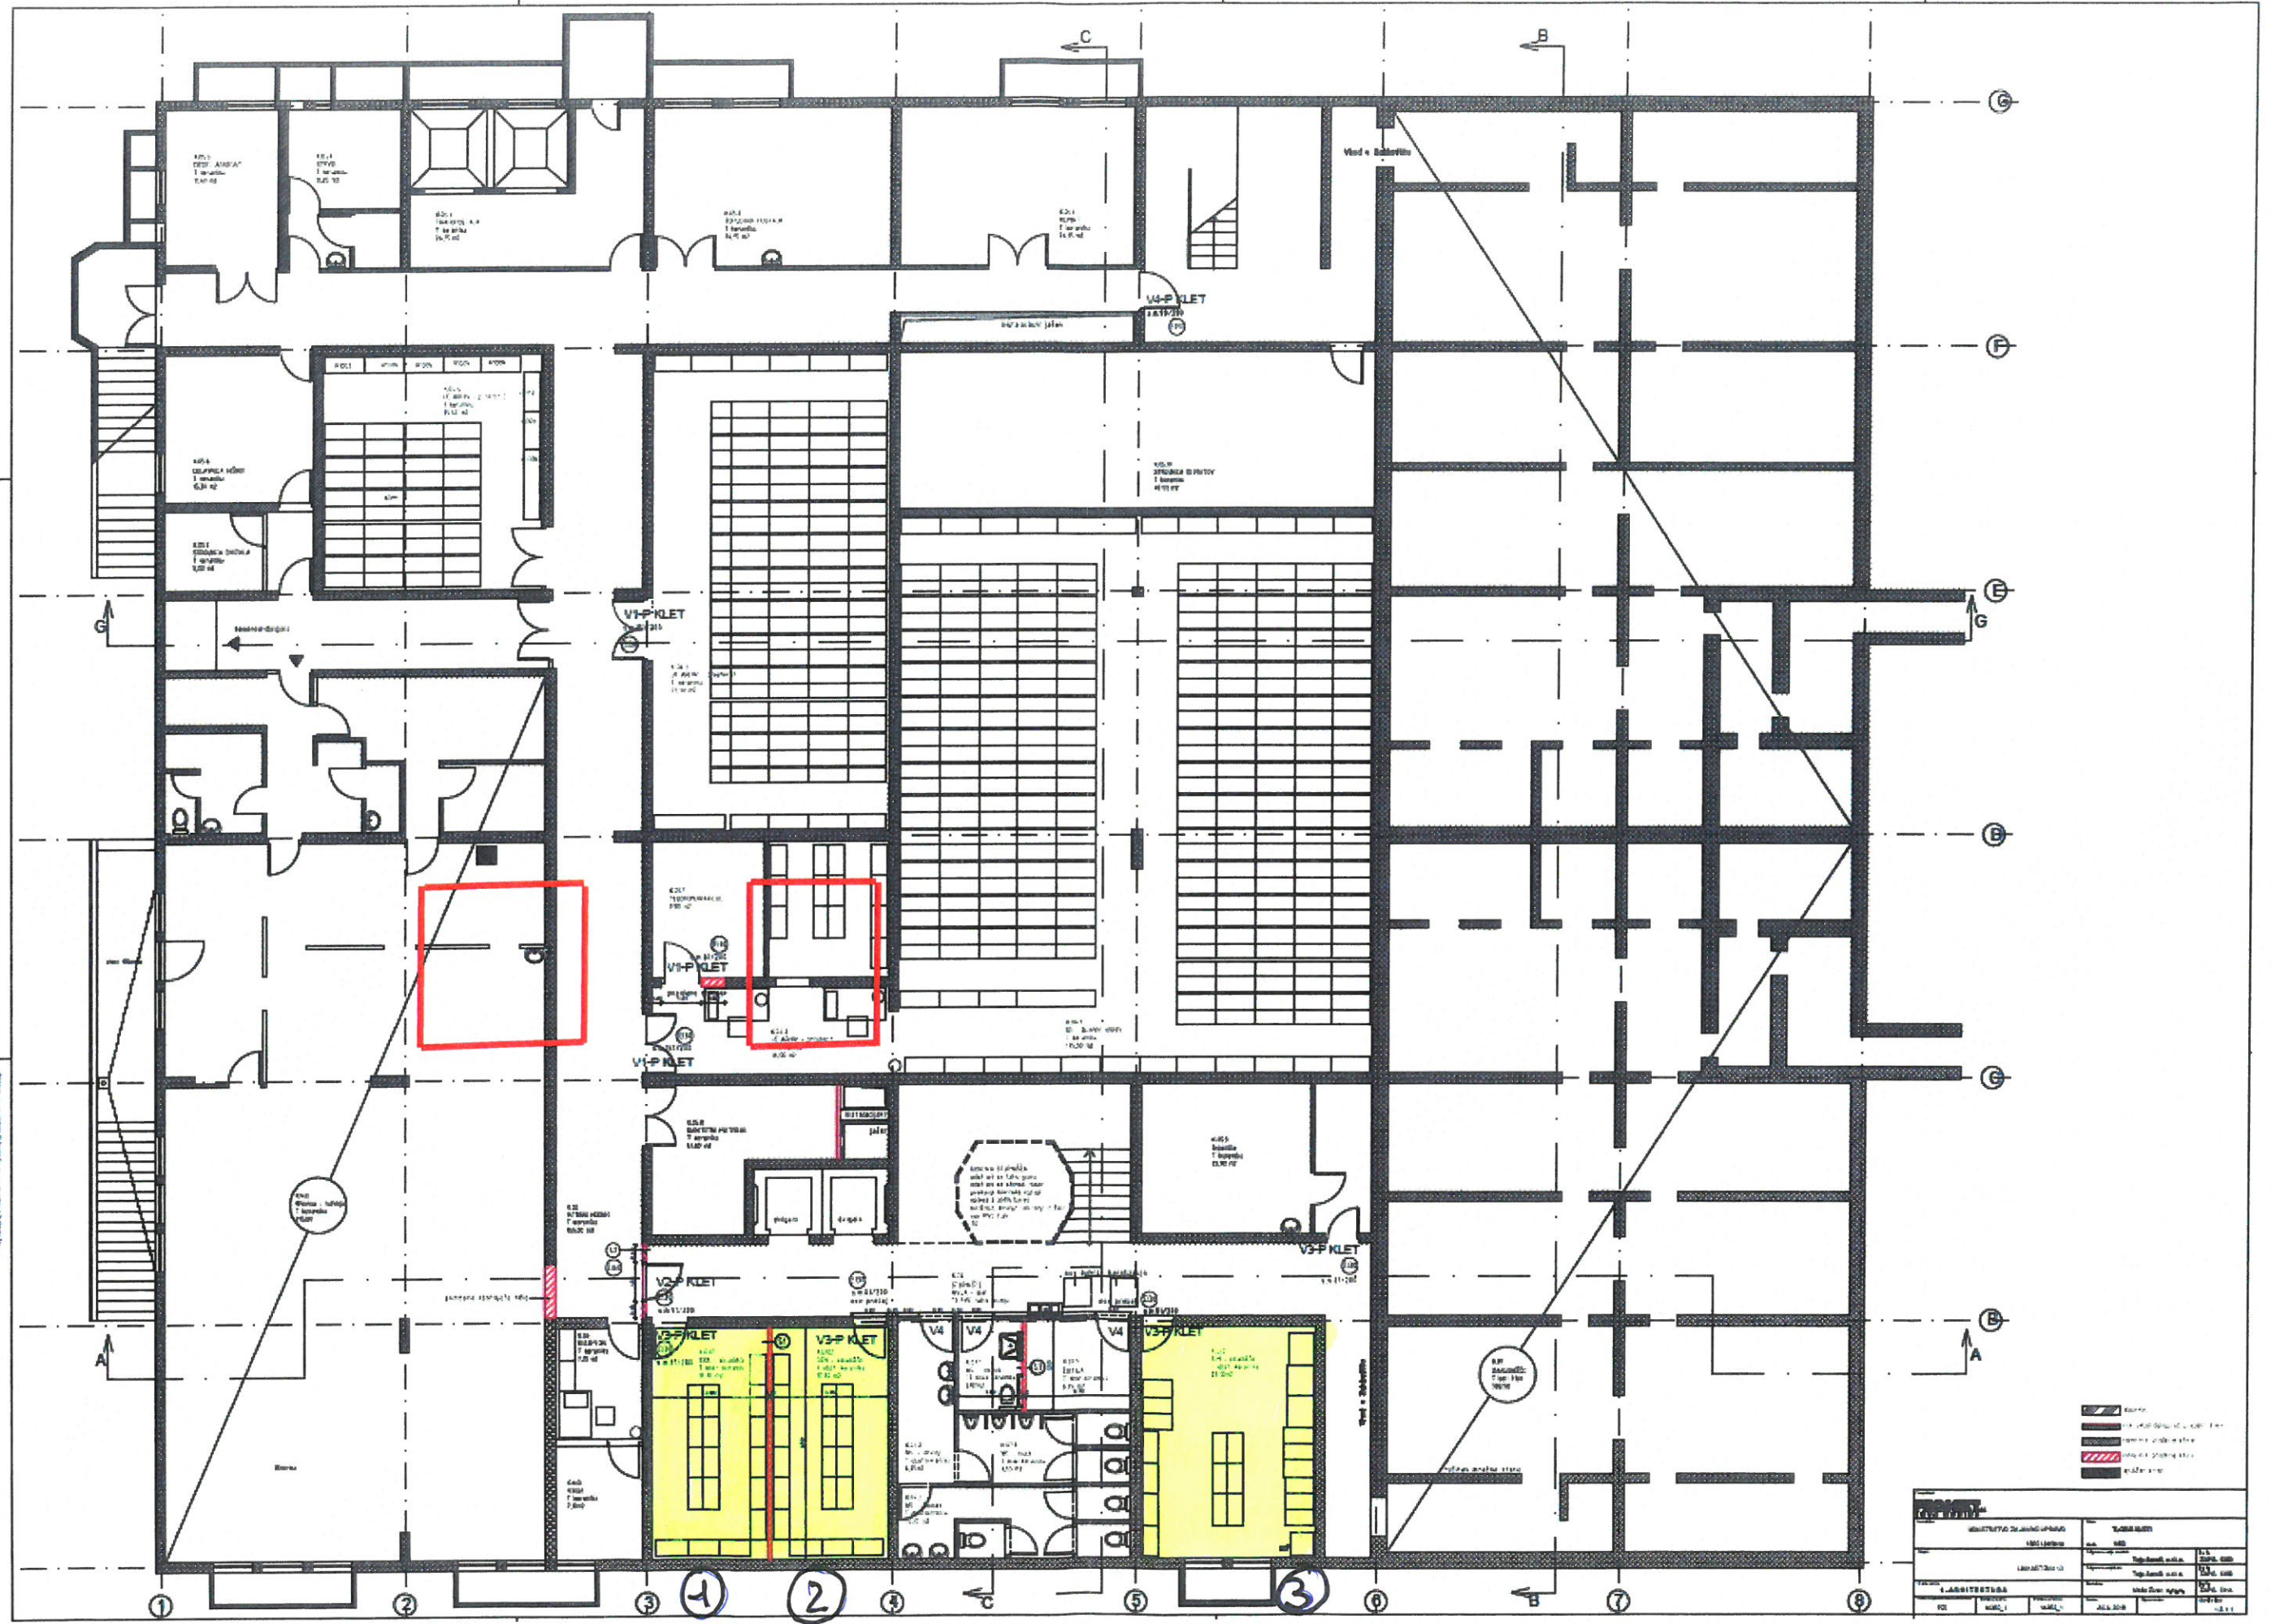

18,15 18,15 27,30

PROJEKTANT		L. ARHITEKTURA	
V. 1.00		V. 1.00	
L. ARHITEKTURA		V. 1.00	
V. 1.00		V. 1.00	
V. 1.00		V. 1.00	