


kapa
dim.45-50/10-12,0cm
dolžina poljubno
repen-grobo štokano

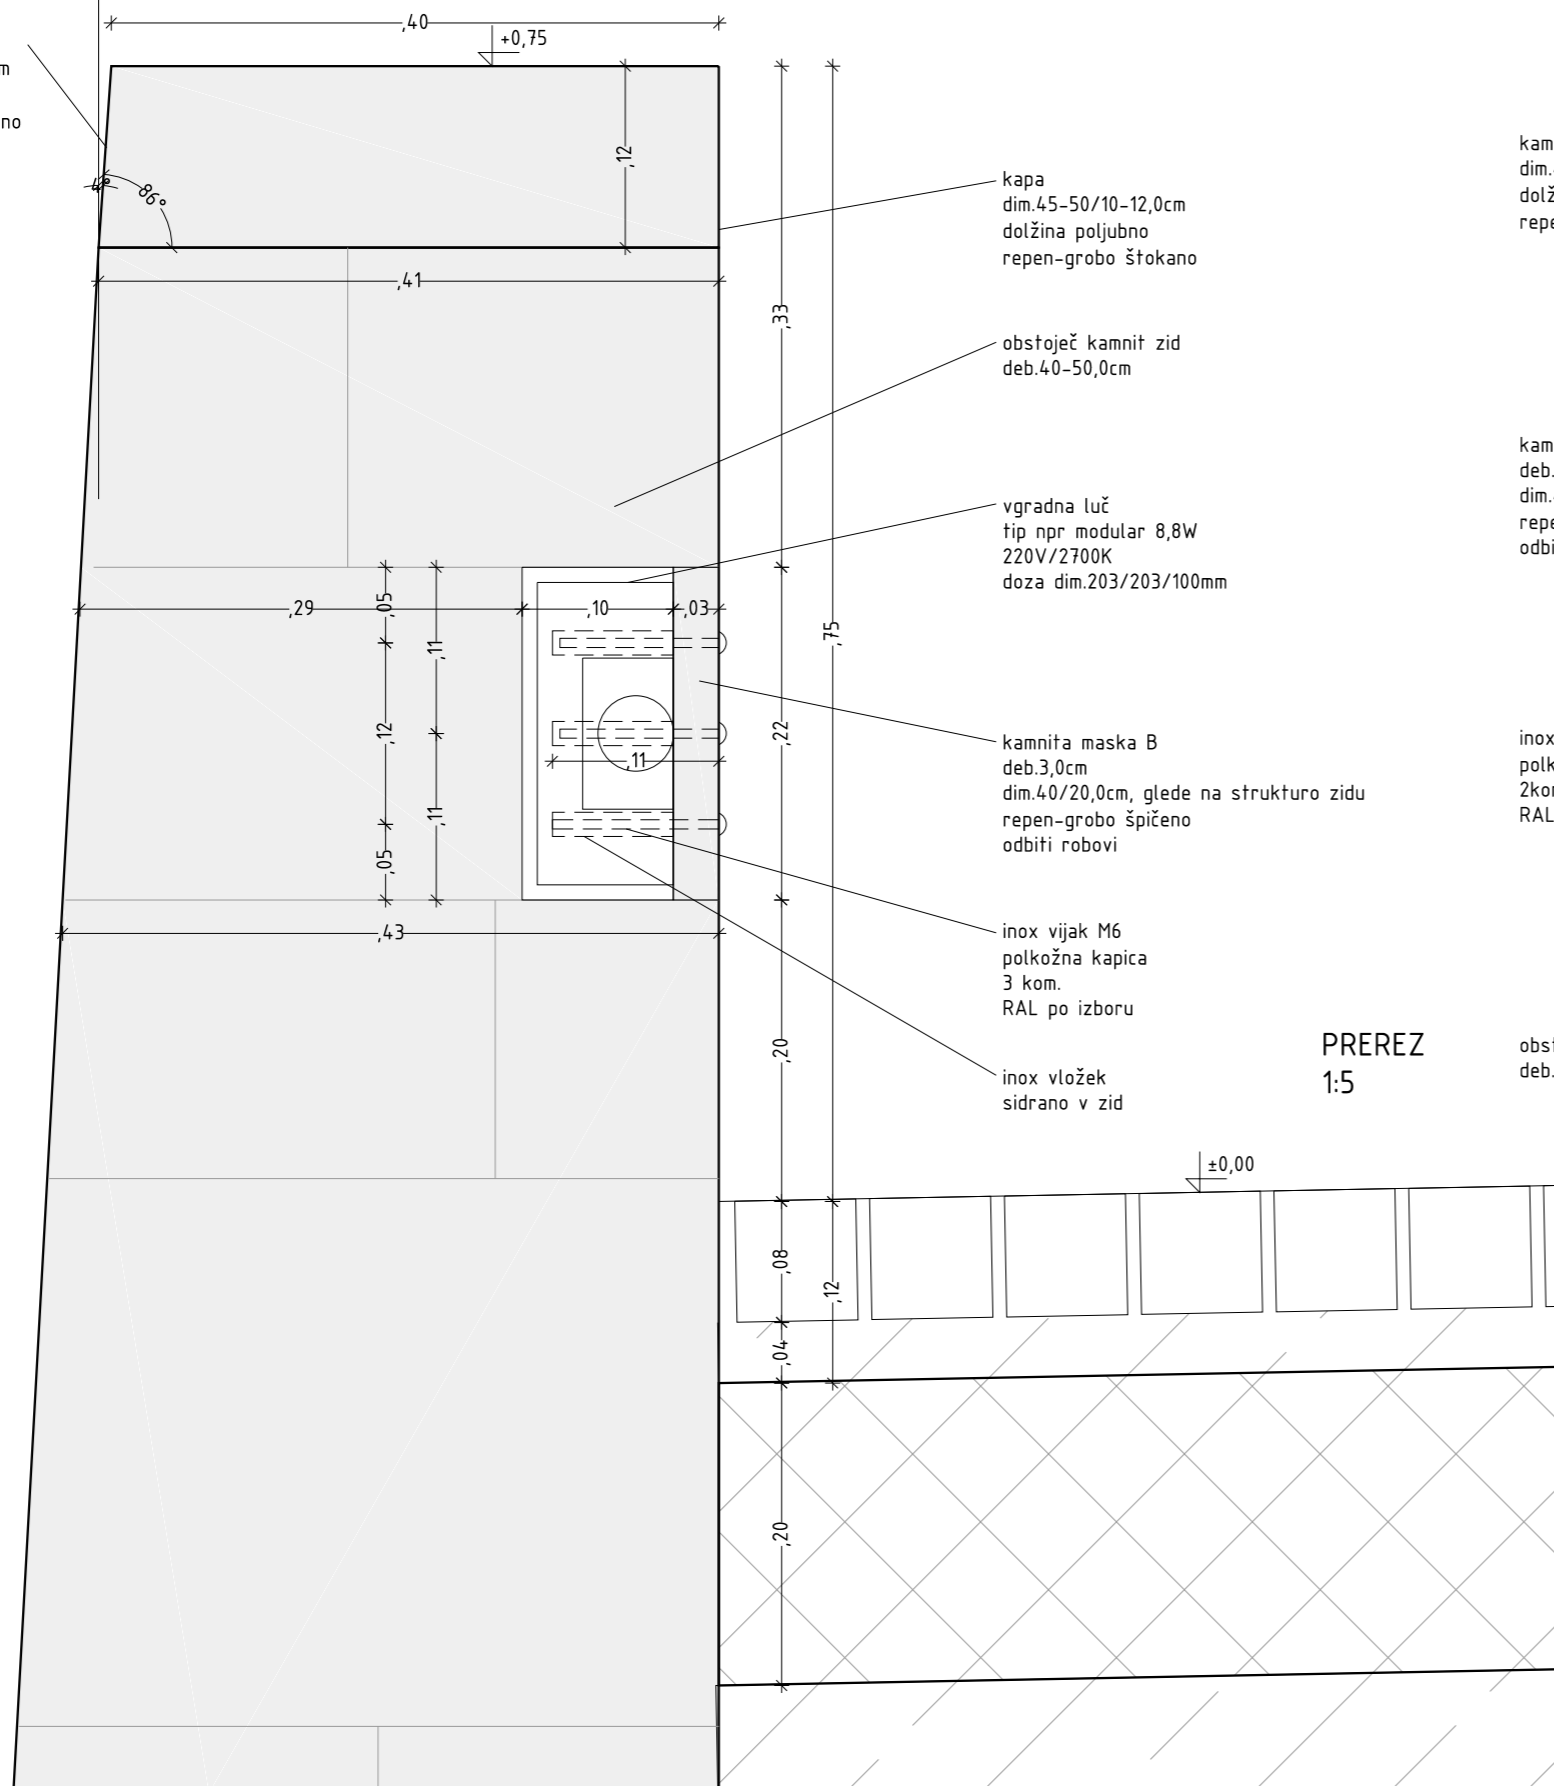

PREREZ 1:5


obstoječ kamnit zid

vgradna luč
tip npr modular 8,8W
220V/2700K
doza dim.203/203/100mm

inox vijak M6
polkožna kapica
2kom
RAL po izboru

kamnit maska A
deb.3,0cm, dim.40/20,0cm
glede na strukturo zidu
repen-grobo špičeno
odbiti robovi

cezura v kamnu
odbiti rob
šir.4,0cm

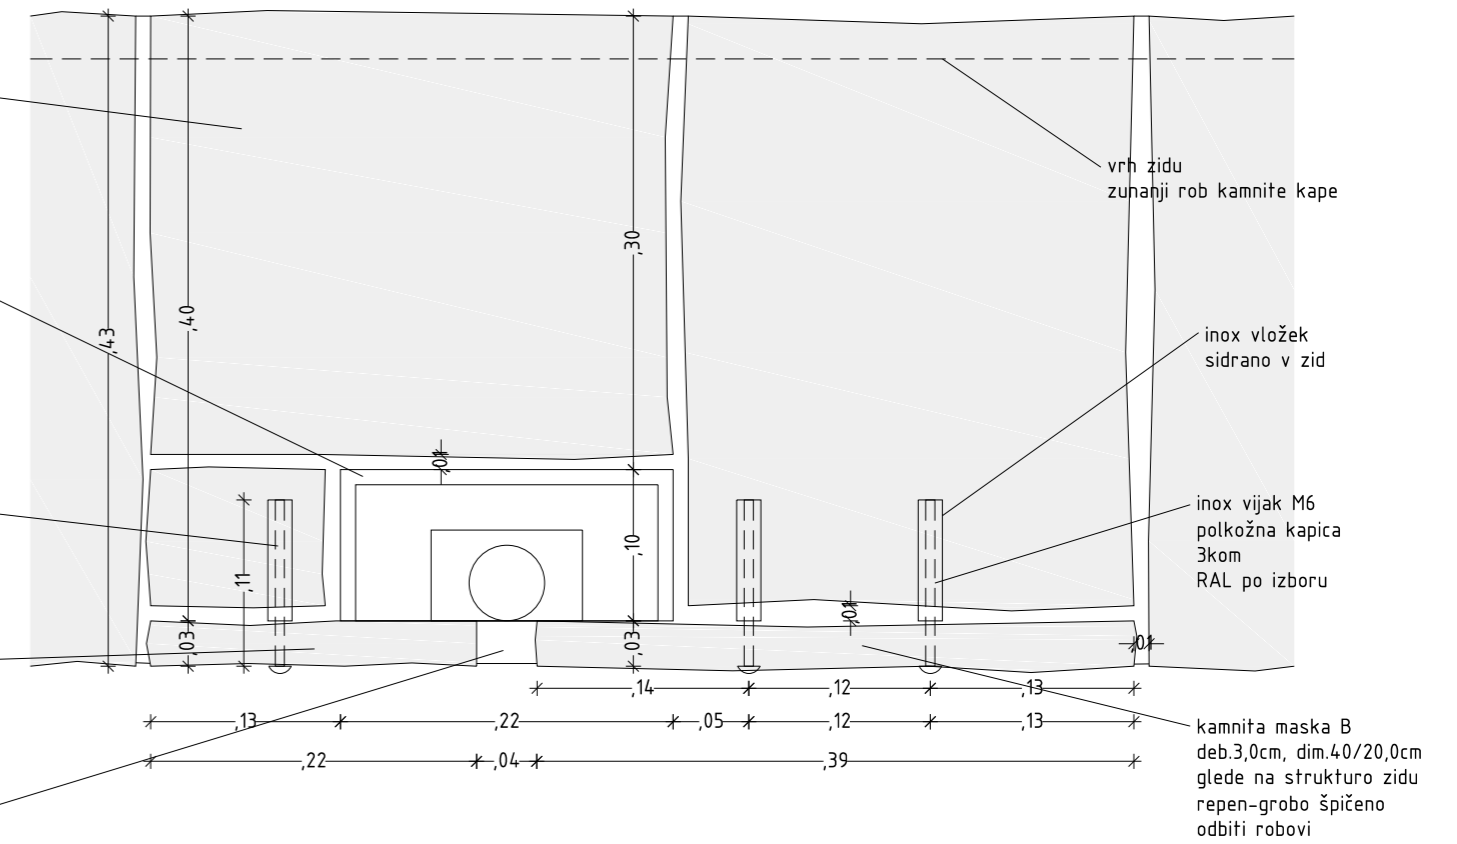


TLORIS 1:5

kamnit kapa
dim.45-50/10-12,0cm
dolžina poljubno, min.40cm
repen-grobo štokano

kamnit maska A
deb.3,0cm
dim.40/20,0cm, glede na strukturo zidu
repen-grobo špičeno
odbiti robovi

inox vijak M6
polkožna kapica
2kom
RAL po izboru

obstoječ kamnit zid
deb.40-60,0cm

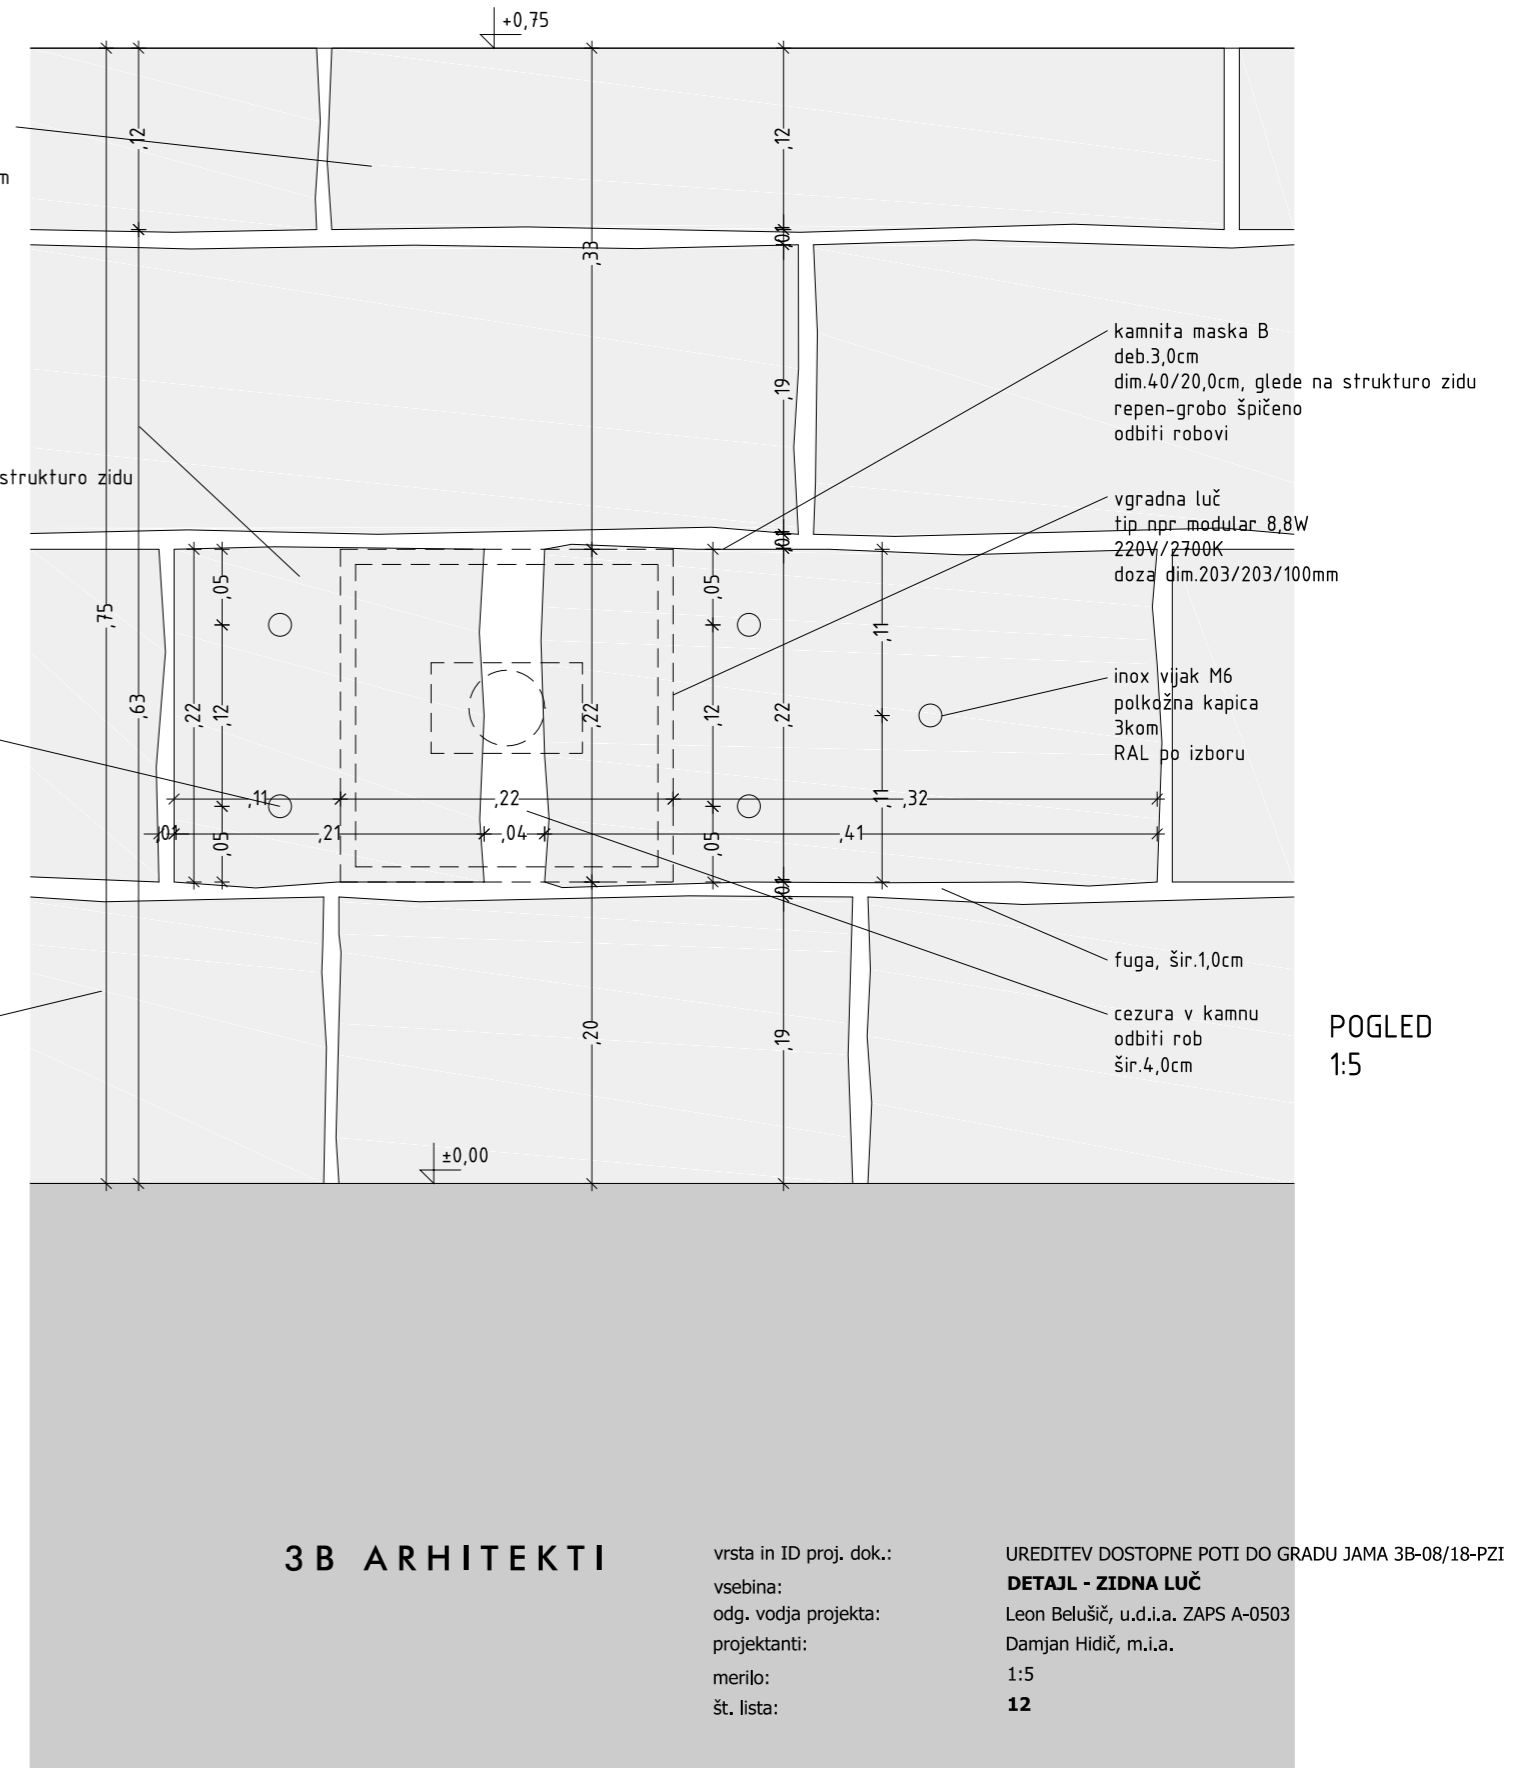

POGLED 1:5