


This drawing and the subject matter therein are the property of Iskra ISD d.o.o. and may not be copied, used or divulged without express written consent of Iskra ISD. All drawings and all partial or complete copies thereof will be returned or destroyed on request.

This drawing and the subject matter therein are the property of Iskra ISD d.o.o. and may not be copied, used or divulged without express written consent of Iskra ISD. All drawings and all partial or complete copies thereof will be returned or destroyed on request.

This drawing and the subject matter therein are the property of Iskra ISD d.o.o. and may not be copied, used or divulged without express written consent of Iskra ISD. All drawings and all partial or complete copies thereof will be returned or destroyed on request.

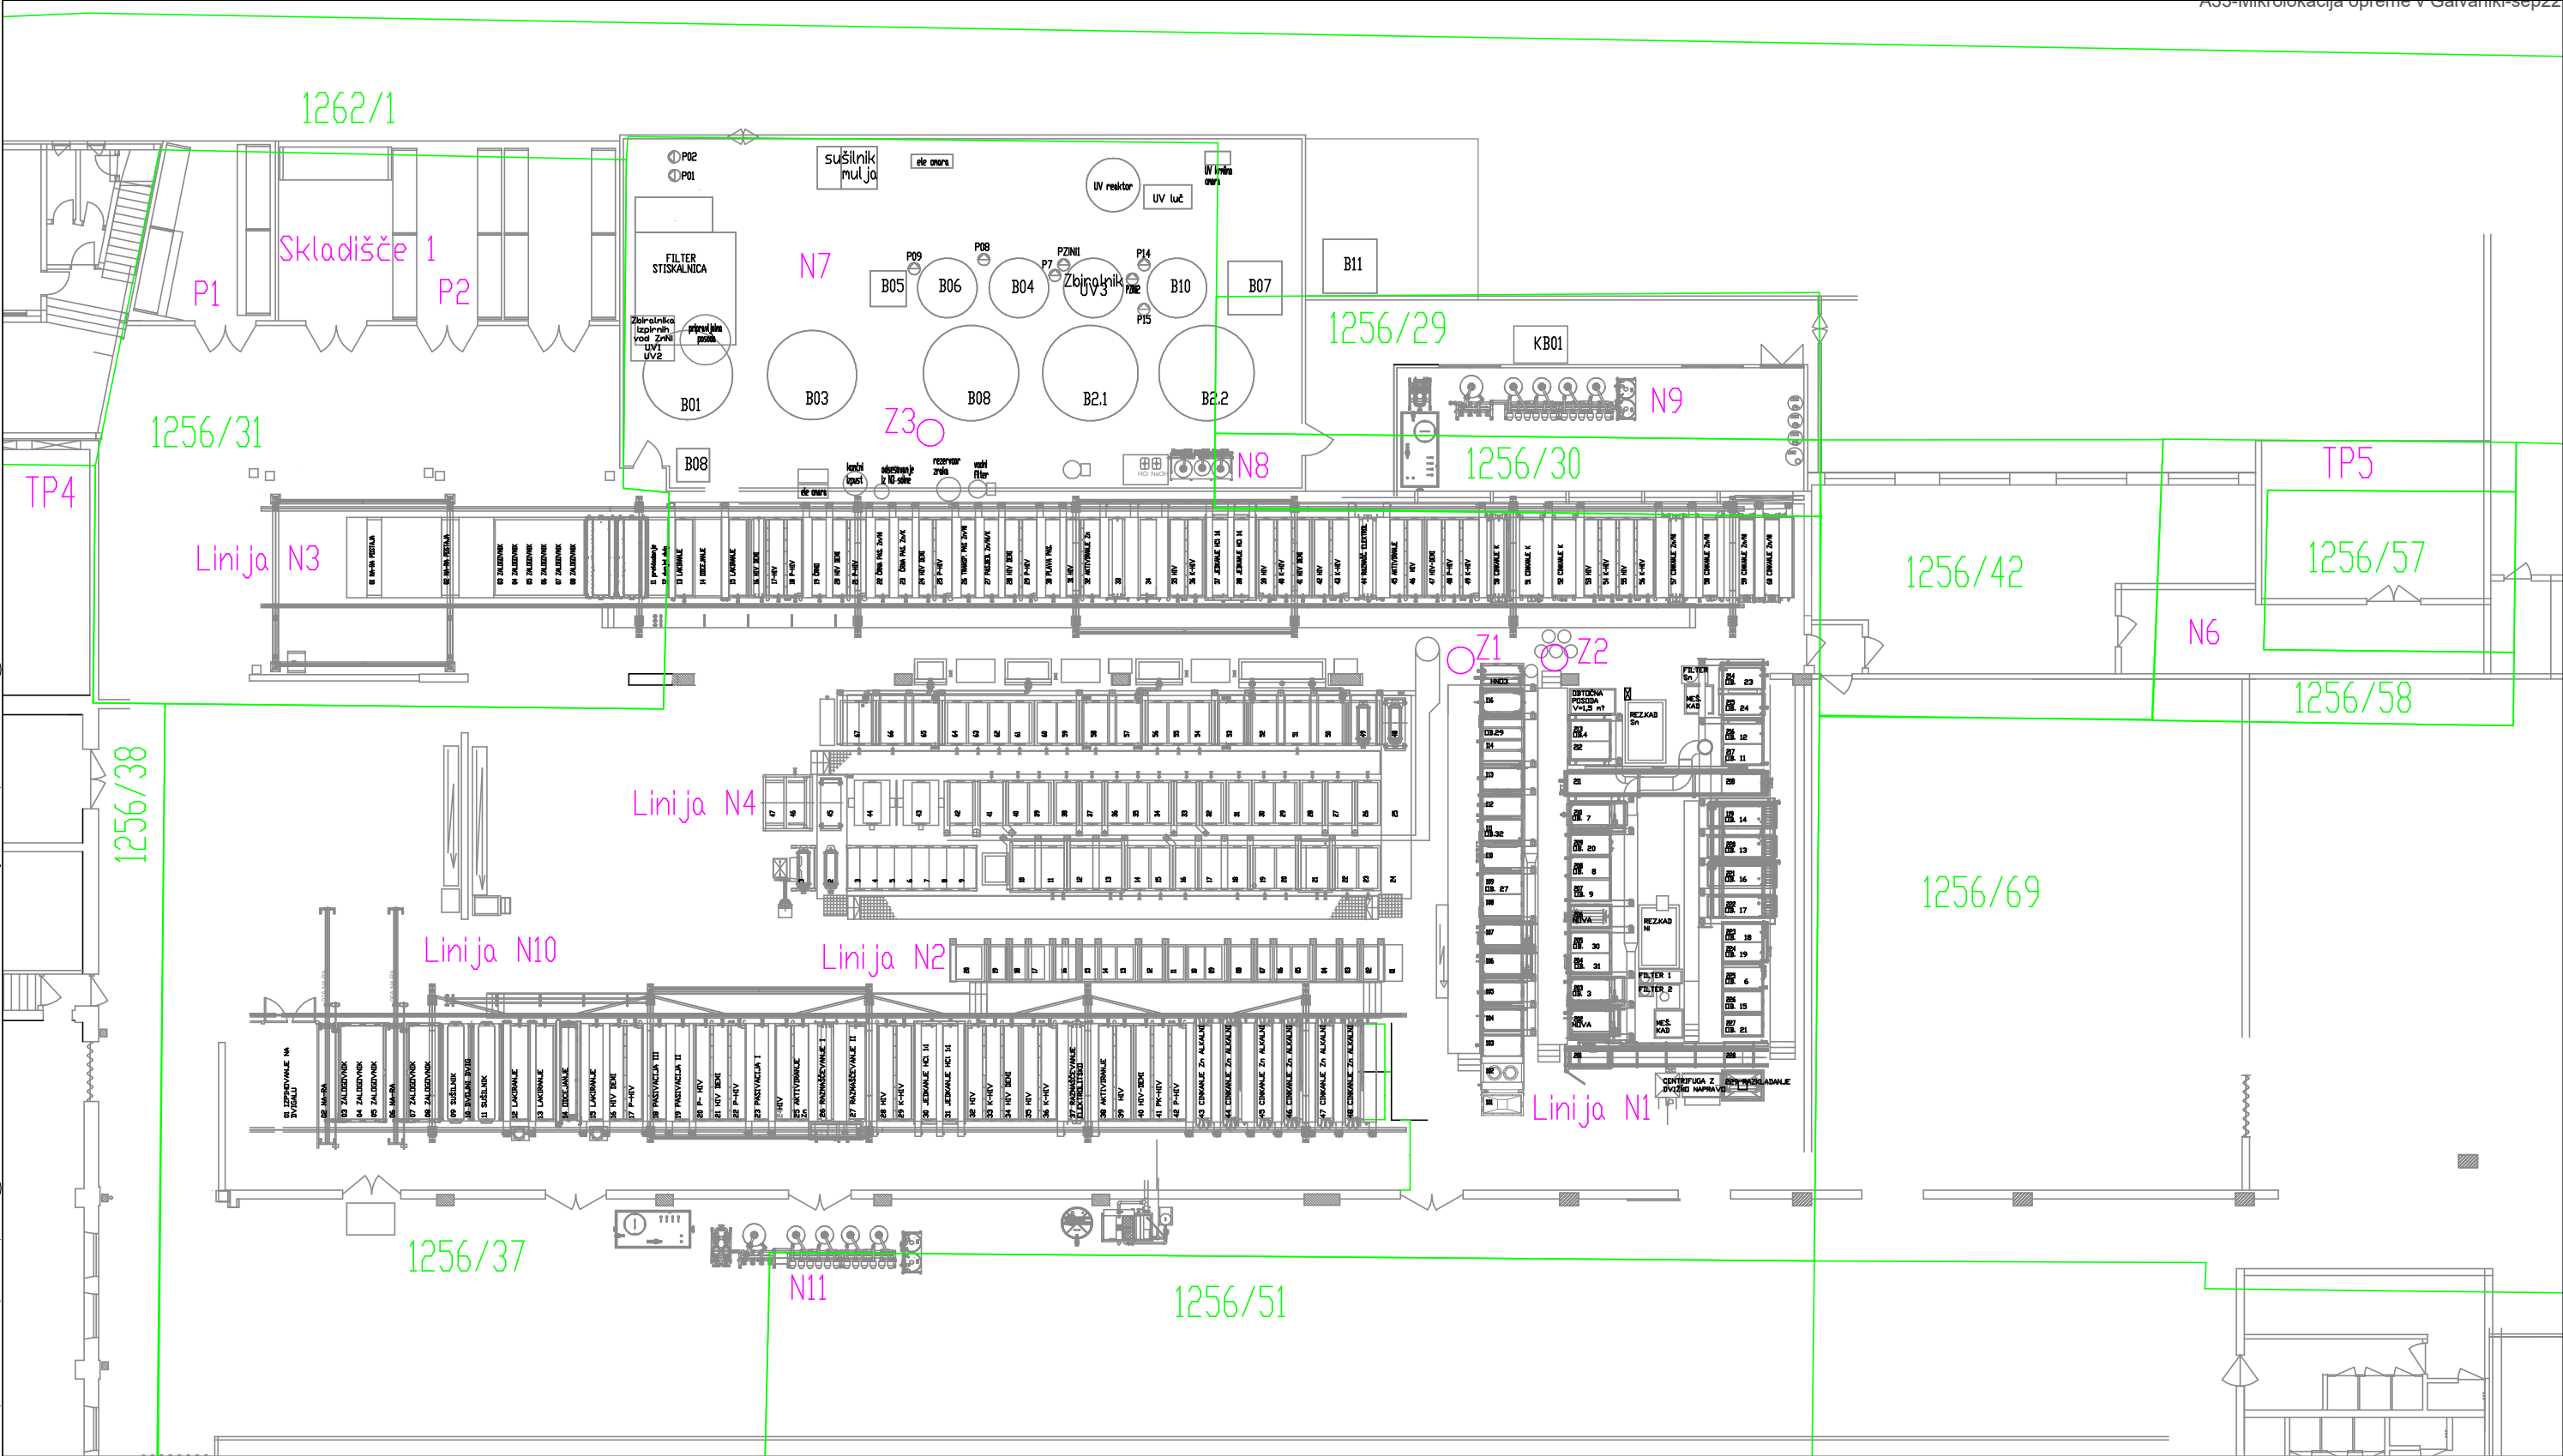

Legenda:
Linija: N1, N2, N3, N4, N10
Krogotočna: N8, N9, N11
IČN: N7
Hladilna naprava: N6
Izpusti v zrak: Z1, Z2, Z3
Transformatorska postaja: TP4, TP5

-	2022	Datum	Ime in priimek	Podpis	Iskra ISD Galvanika d.o.o.
-	Konstruiral	23.9.	Dolar		
-	Risal	23.9.	Šmid		
-	Dobril	23.9.	Rebernik		
Merilo:	Masa(kg)	Spada k:	Mikrolokacije Galvanika		Načrti: D210413-11
-	-	-	Naziv: MIKROLOKACIJA OPREME		Izda ja: 01 3.10.2022 Podpis: