



STANOVANJSKO NASELJE PARK KASELJ



L16 d.o.o., Zgorij Brnik 390, 4210 Brnik - Aerodrom
Investitor / Investor
L16 d.o.o., Zgorij Brnik 390, 4210 Brnik - Aerodrom
Projektiralec / Designer

01 ARHITEKTURA

DGD

CSE-047-2025


CSE biro d.o.o., Zgorij Brnik 390, 4210 Brnik - Aerodrom
Projektiralec / Designer




Arhipus d.o.o.
Rafael Drakaler, univ. dipl. inž. arh. ZAPS 0151 PA PPN
Inž. inženjerski projekt / Project Engineer
Peter Pogačnik, univ. dipl. inž. arh. ZAPS 1670 PA
Projektiralec / Designer
Peter Pogačnik, univ. dipl. inž. arh. ZAPS 1670 PA
Bojan Cebin, abs. arh.
Arh. inženjerski projekt / Project Engineer

Etaznost objekta: K + P + N + T1 + T2
K.P.: 10,00 = 274,50


PREREZ B

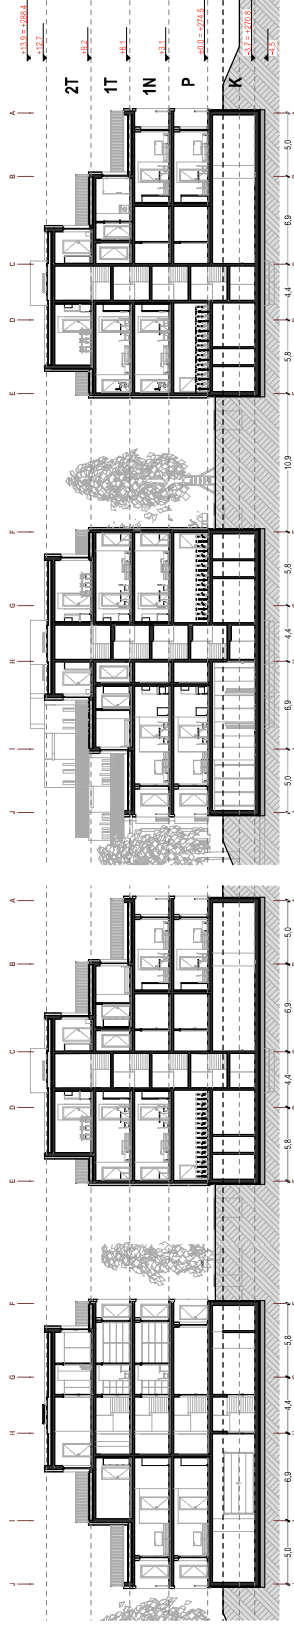

PREREZ C

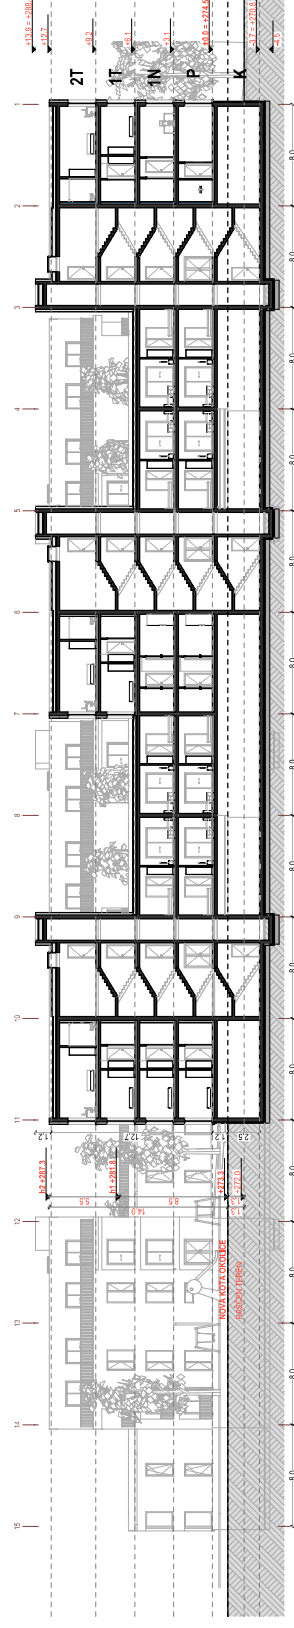

PREREZ D

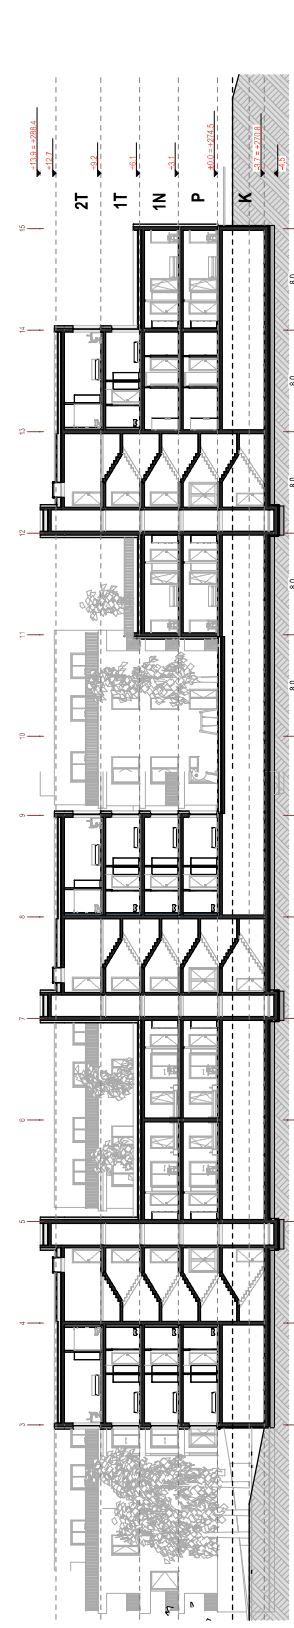

TEHNIČNI PRIKAZI

PREREZI

1:4.7

1:333

marec 2026