


obstoječe  
h=5m  
kandilaber  
NEONSKI SVETILNIKI 2X70W

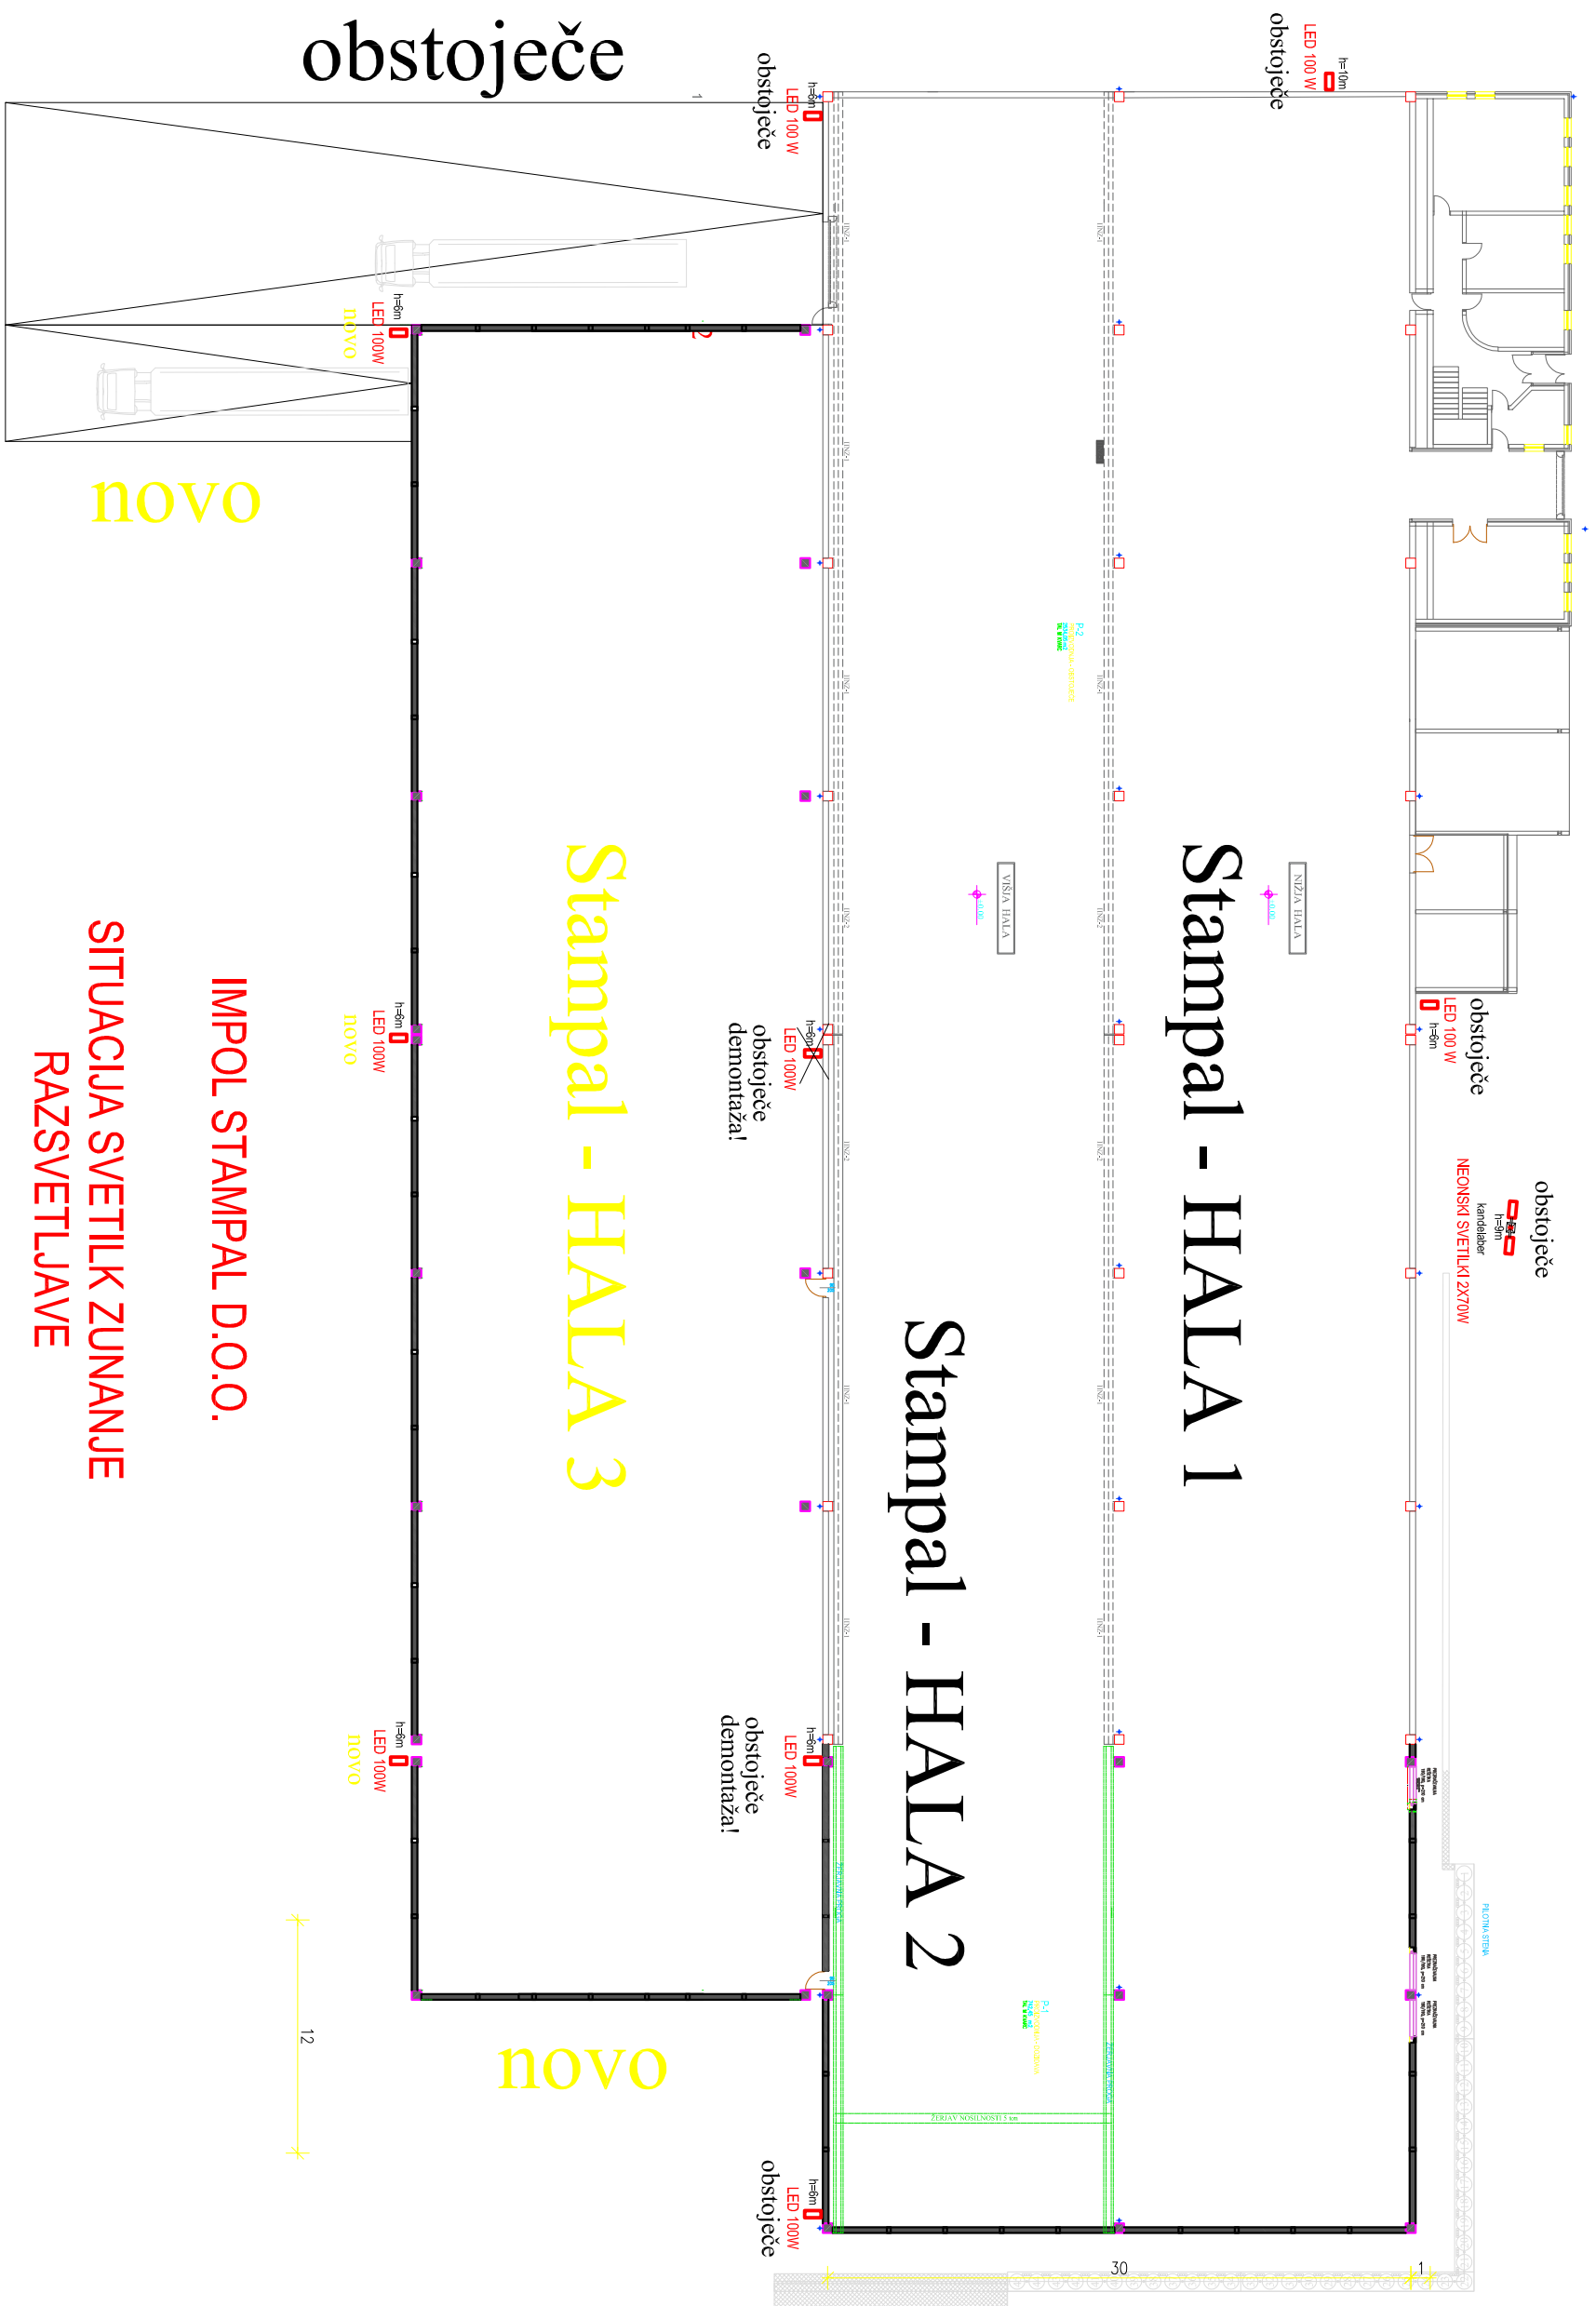

obstoječe

novo

Stampal - HALA 3

Stampal - HALA 1

Stampal - HALA 2

IMPOL STAMPAL D.O.O.

SITUACIJA SVETILK ZUNANJE  
RAZSVETLJAVE

12

30