




Prerez A-A (1:50)

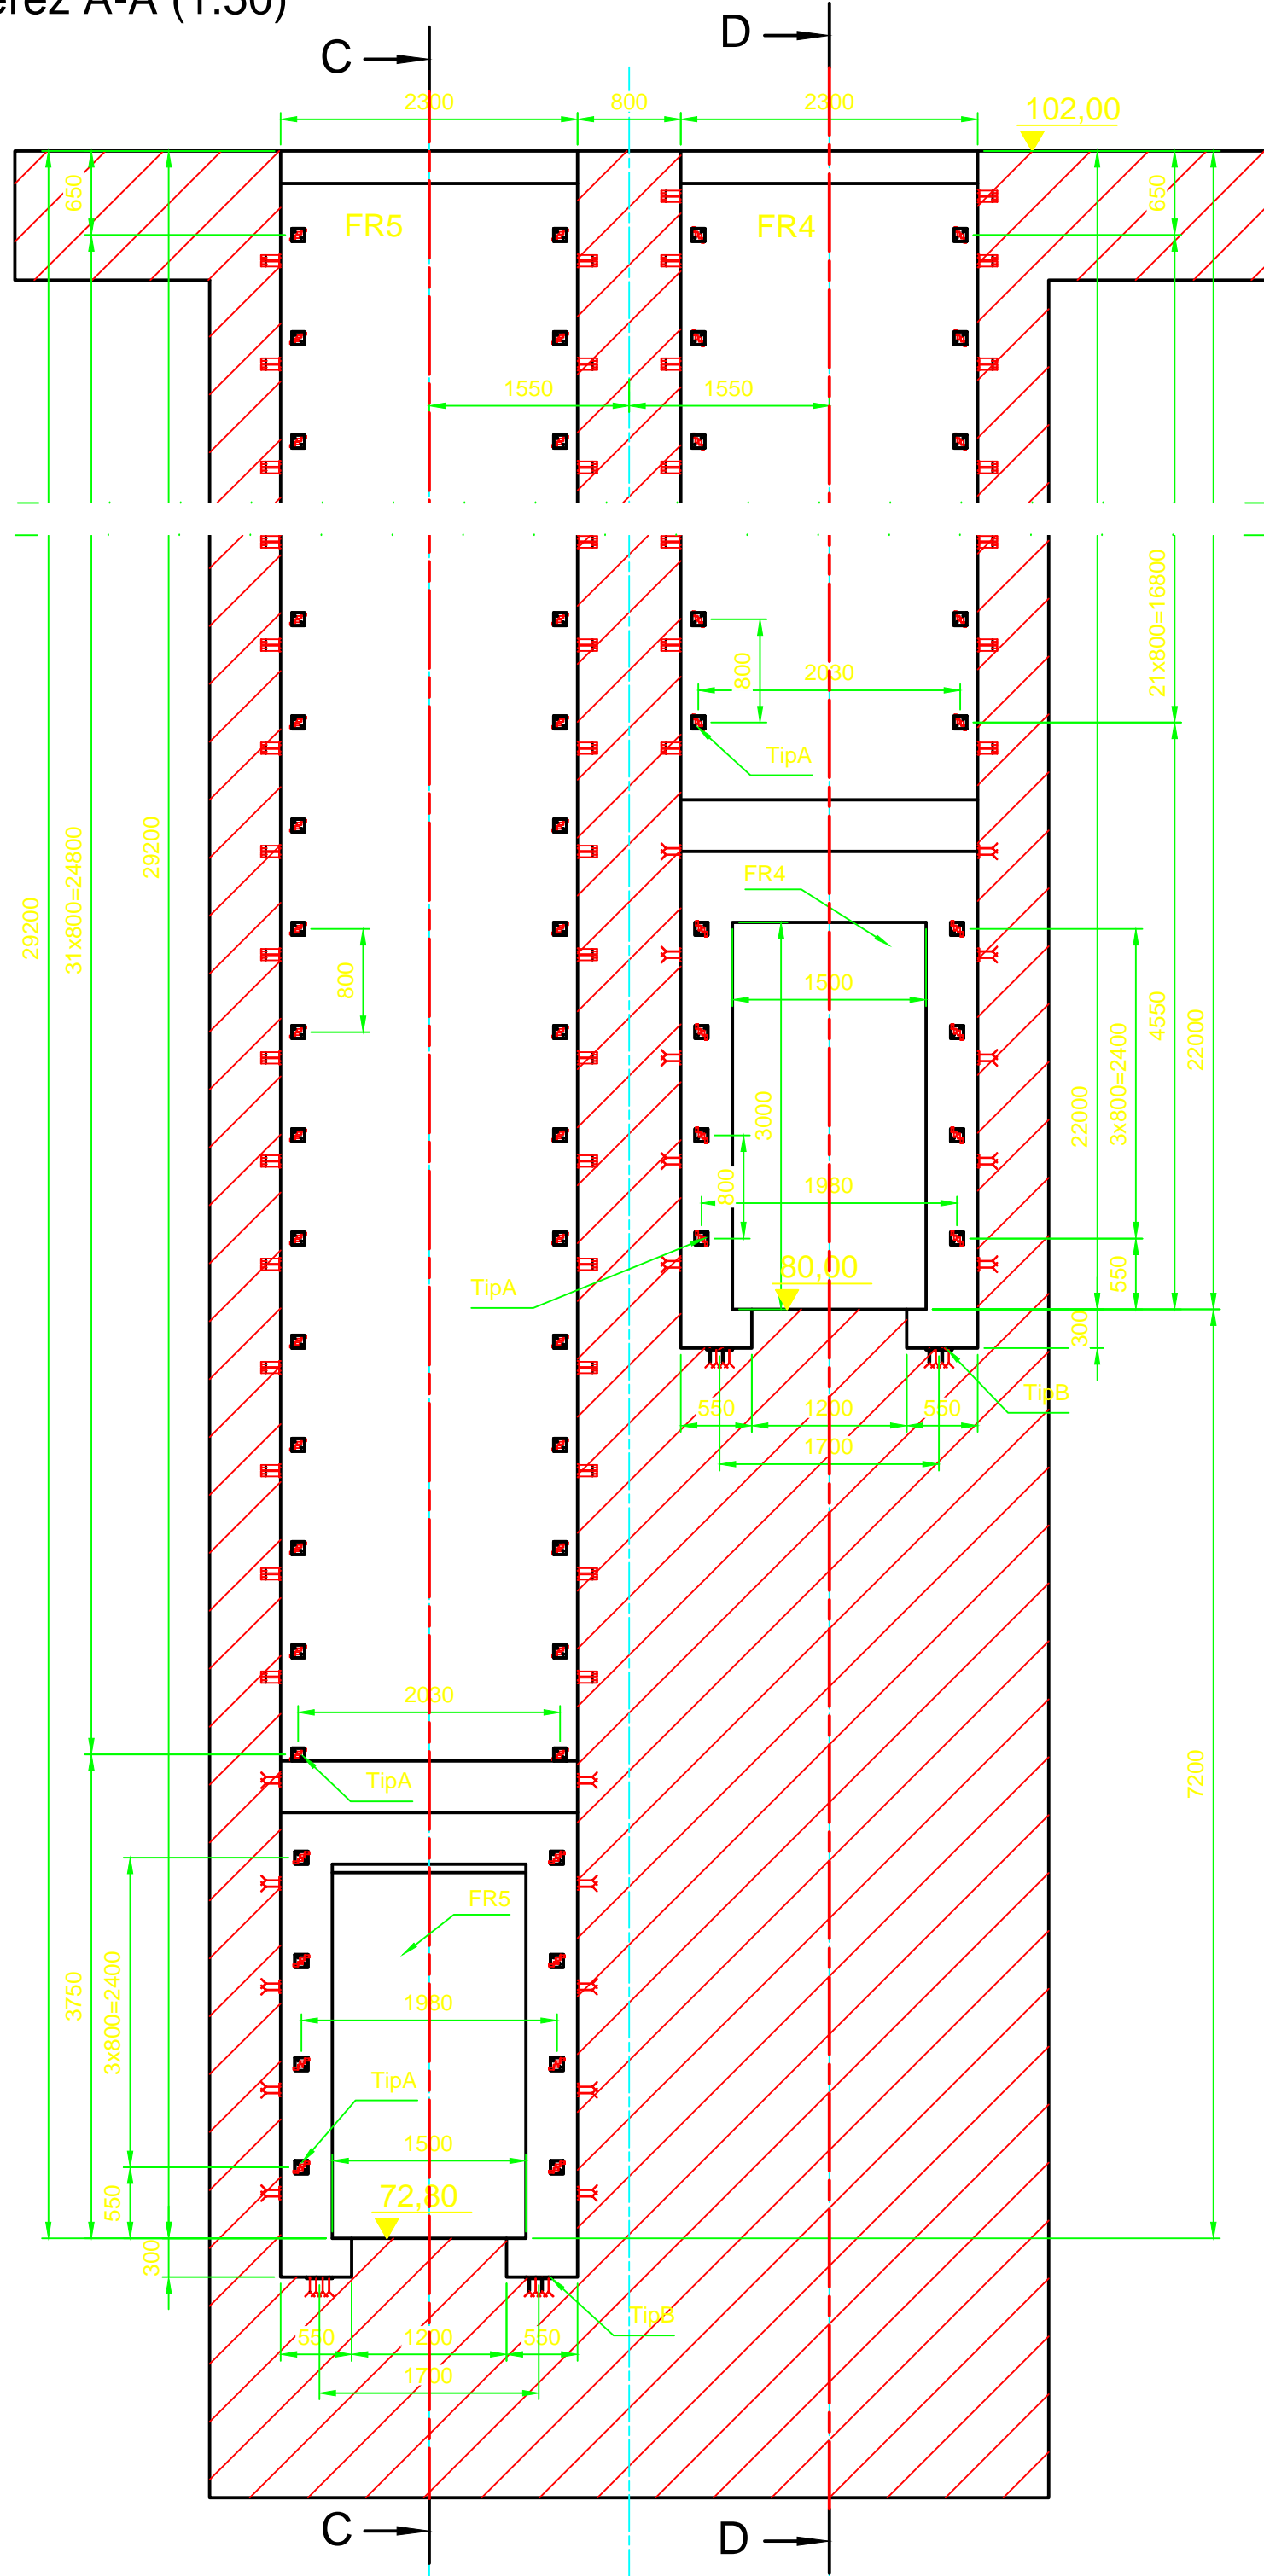


Prerez B-B (1:50)

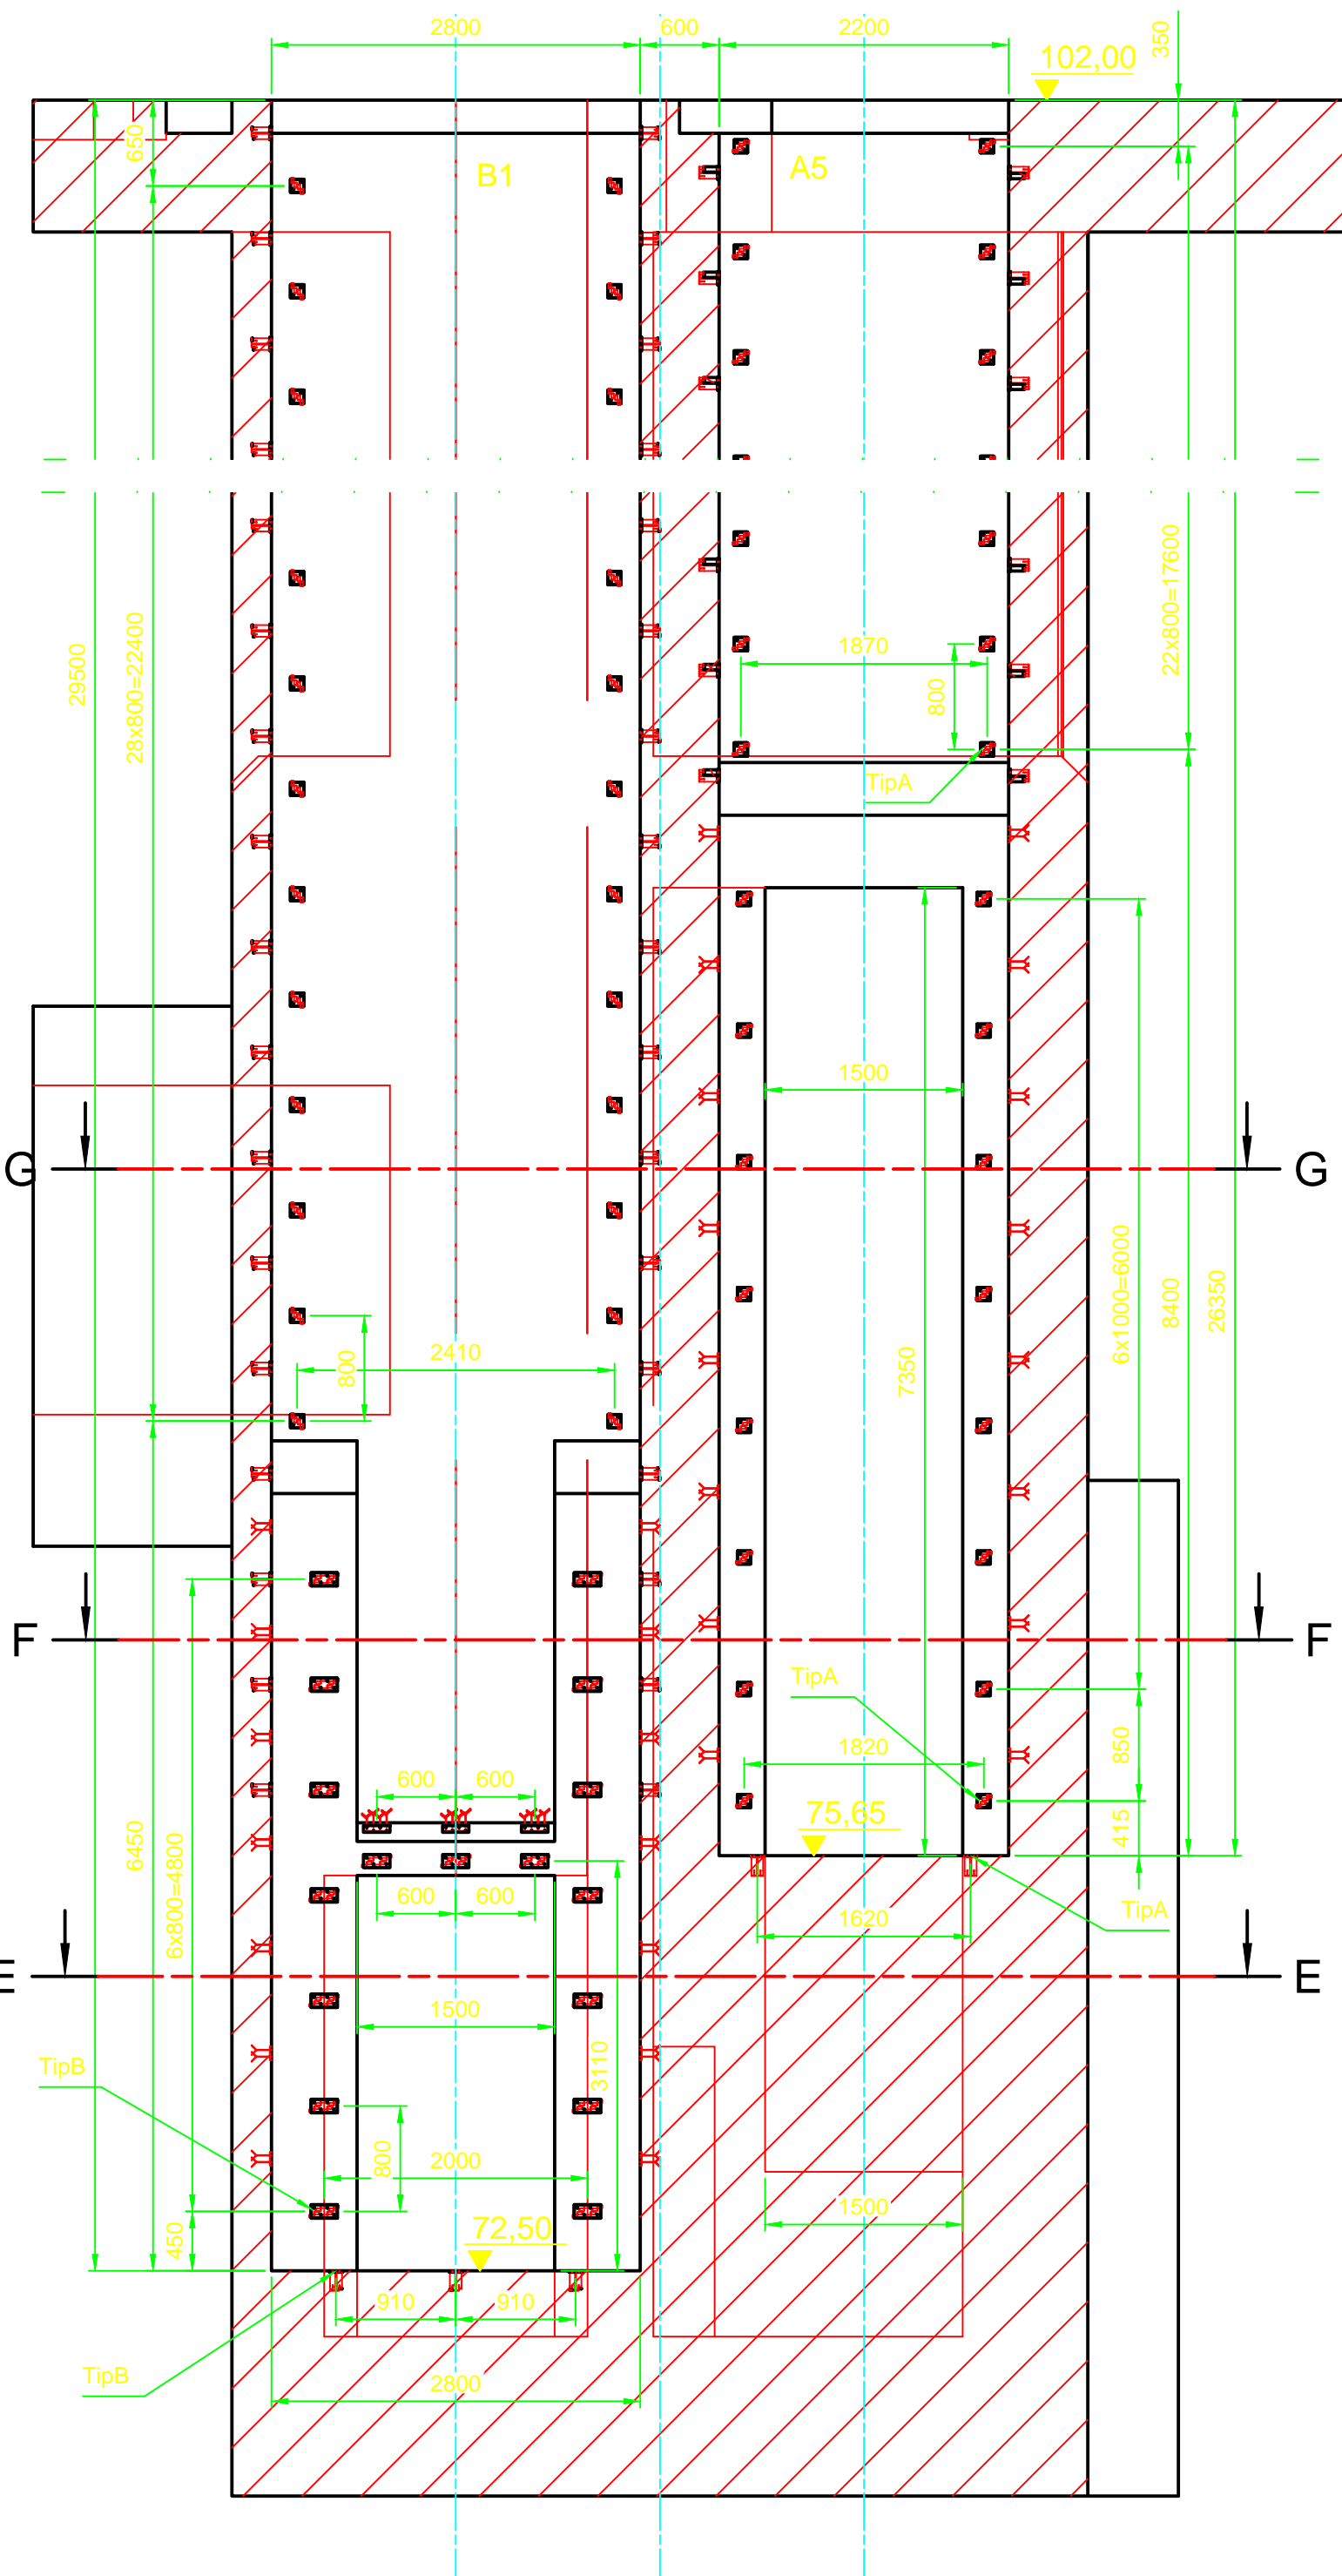


Prerez C-C (1:100)

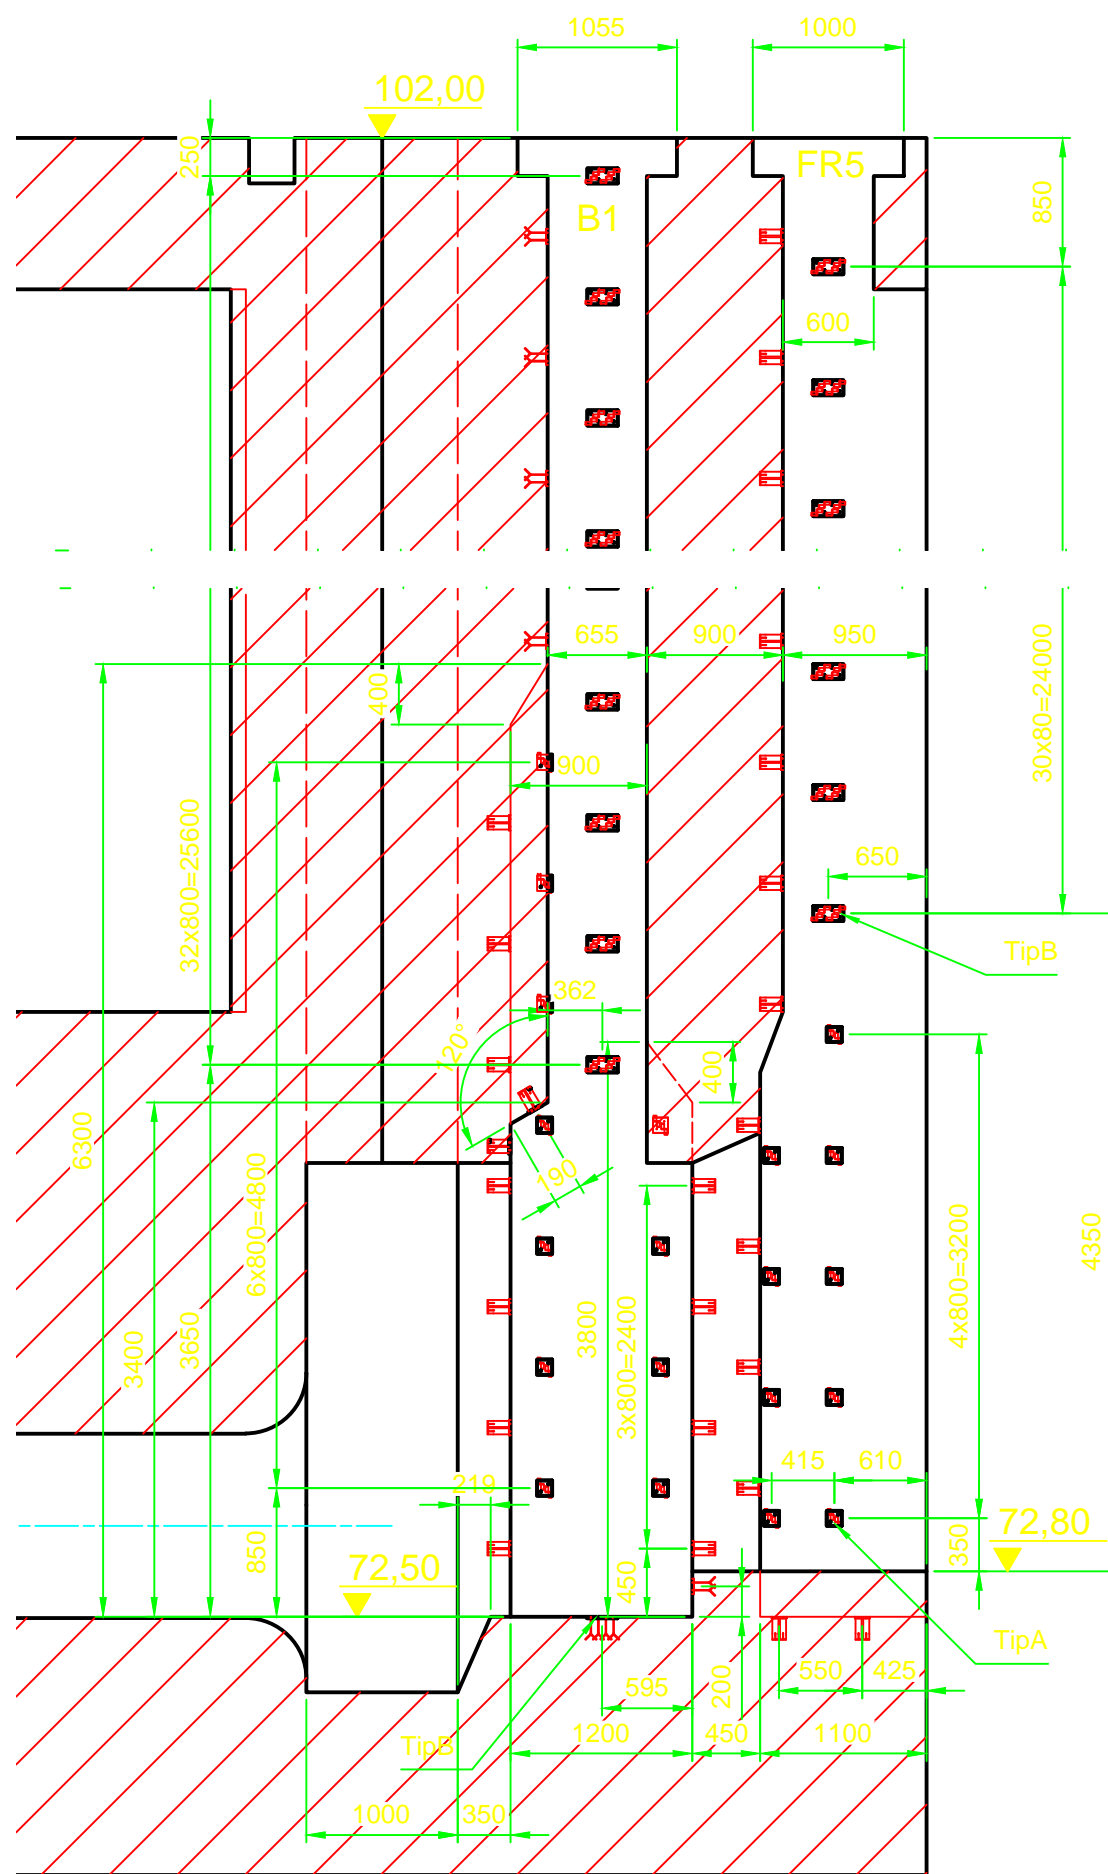


Prerez D-D (1:50)

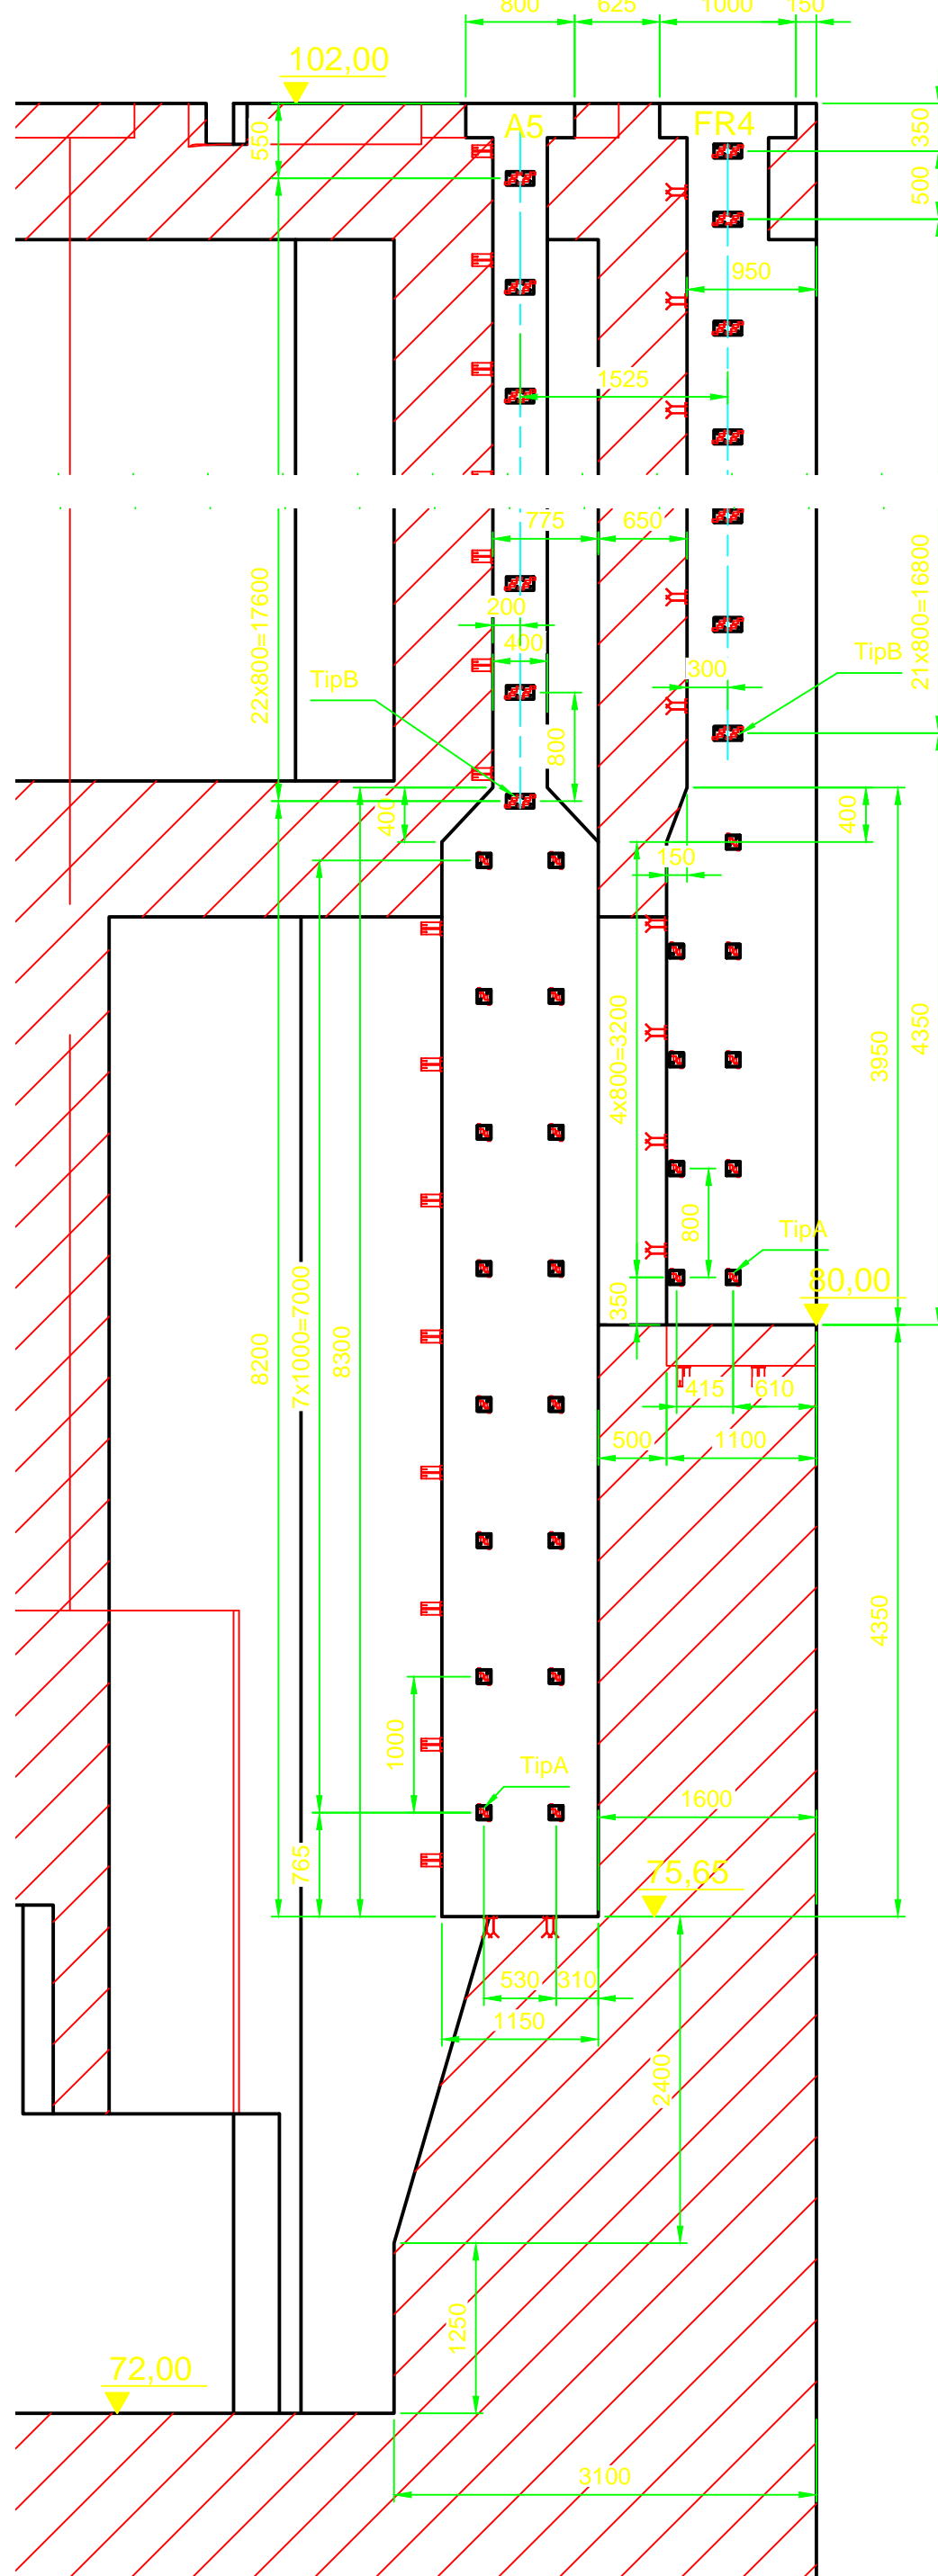


Prerez J-J

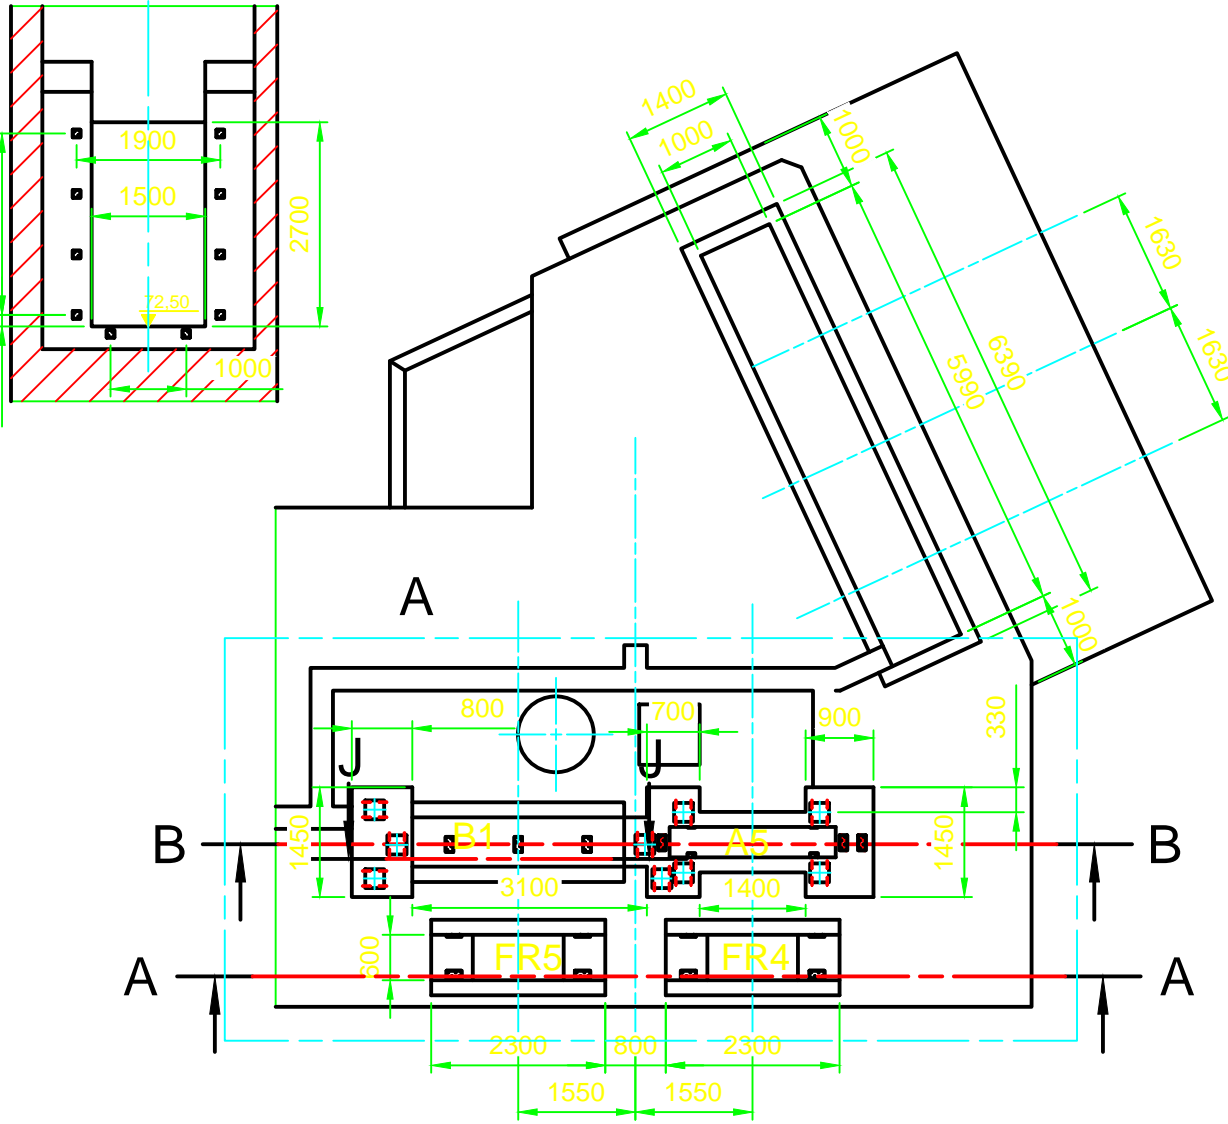


Prerez E-E (1:100)

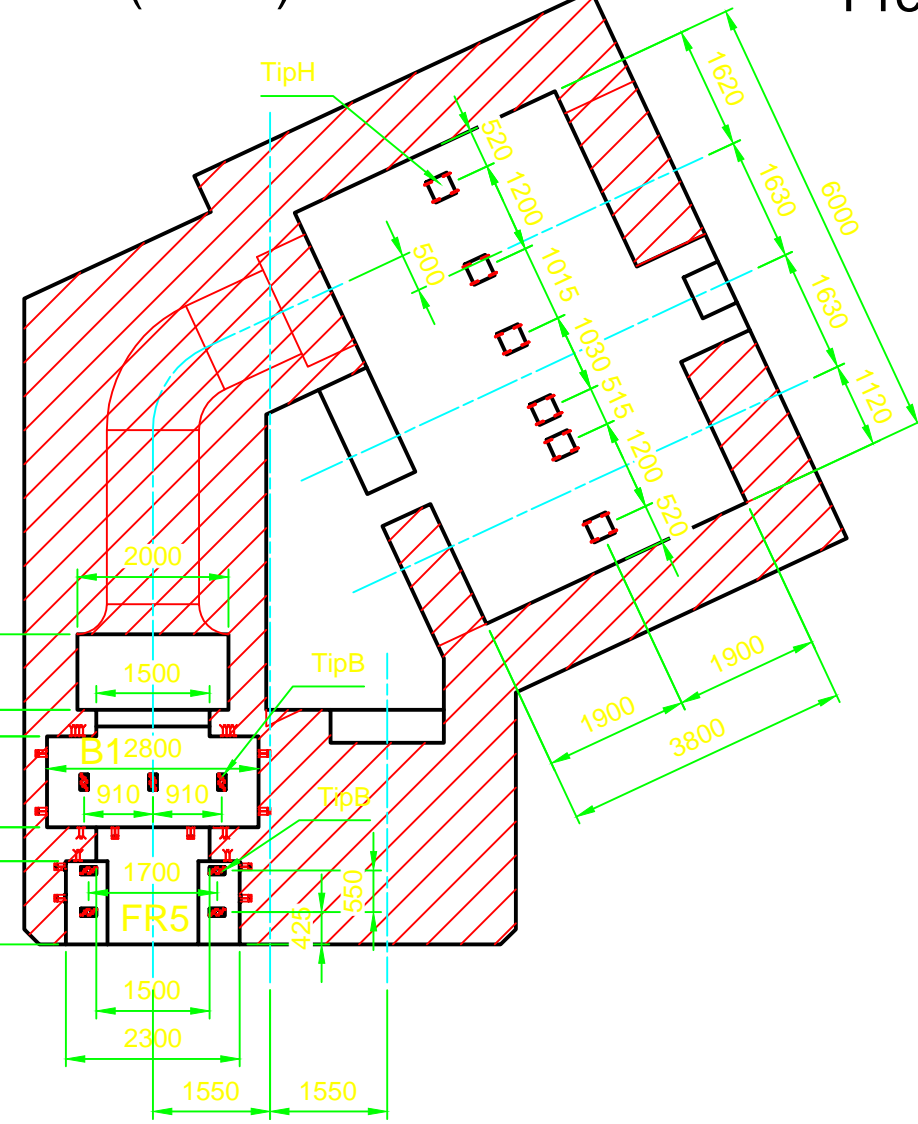


Prerez F-F (1:100)

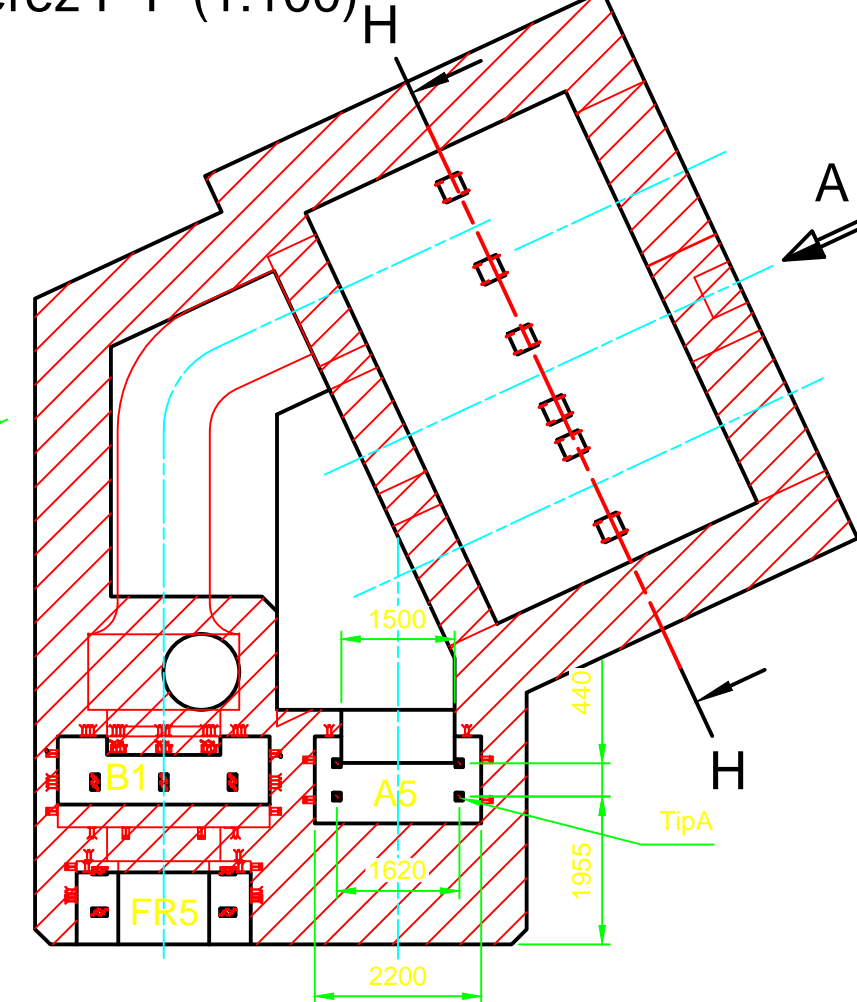


Prerez G-G (1:100)

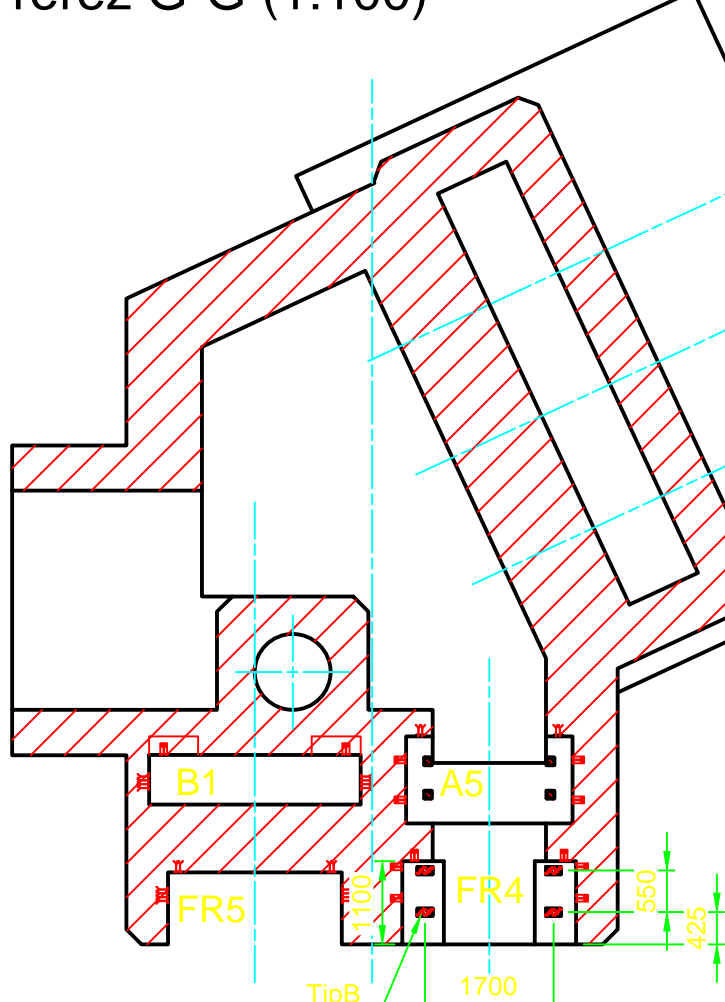


Pogled A (1:100)

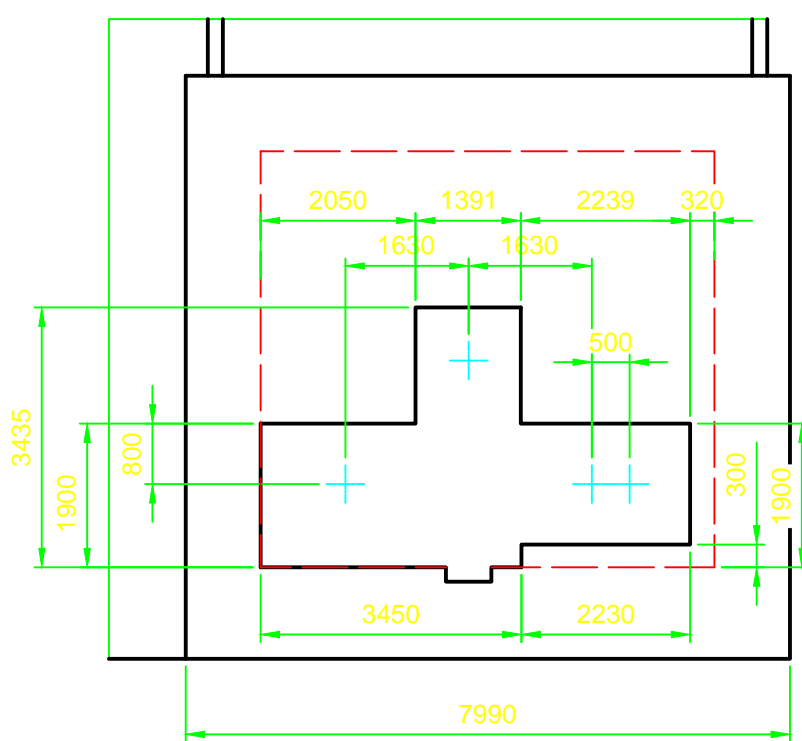


Prerez H-H (1:100)

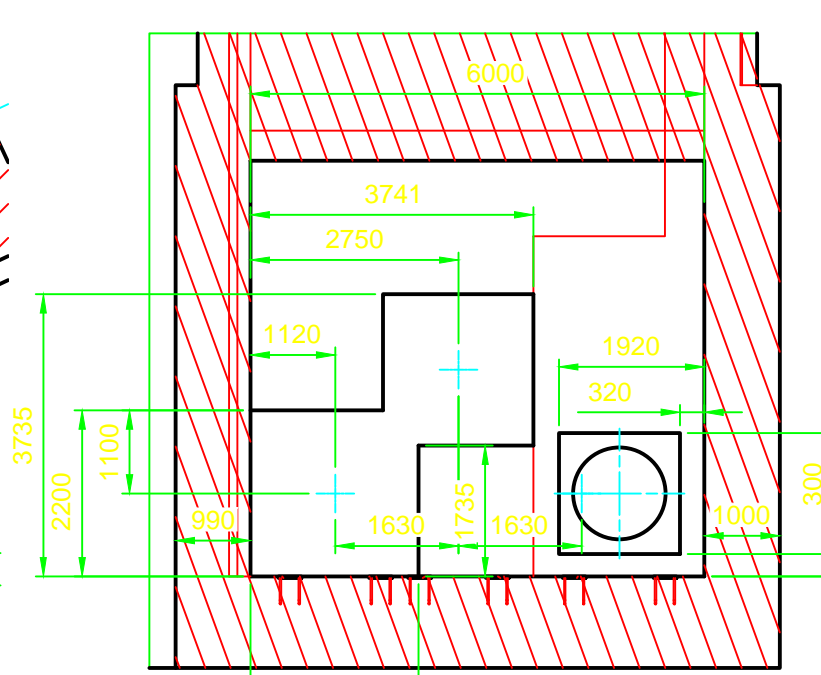

Detajl A (1:75)

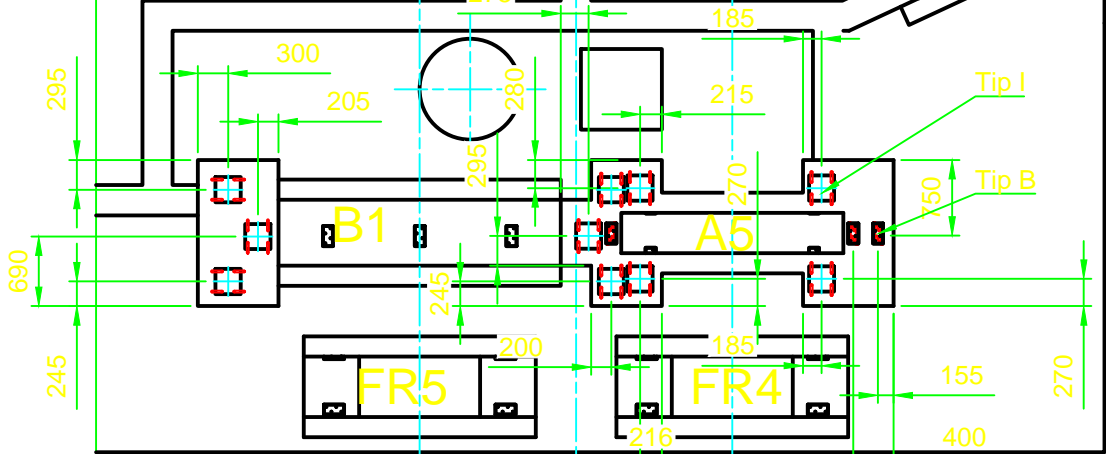

Opombe:
Skupna masa sidrnih plošč za novi del objekta 1285 kg.

Projektant:		Naročnik/investitor:	
		MINISTRSTVO ZA OKOLJE IN PROSTOR Dunajska cesta 48, 1000 Ljubljana	
Objekt:		SANACIJA PREGRADJE VOGRŠČEK S PRIPADAJOČIMI OBJEKTI	
Naziv:		Vsebinsko/način risbe:	
COD. VOJ. PROJ.: Miran Komel, u.d.i.g. G-1095		PREGRADJA VOGRŠČEK - NOV OBJEKT - Fundamentni načrt	
COD. PROJ.: Martin Omrekar u.d.i.g. G-3884		Št. oznaka načrta in nabit:	
SODLAVCI: Robert Hočevar		5 - NAČRT STROJNE OPREME	
Datum:		Št. proj.:	
Marec 2018		R-498/16	
Vrsta proj. dokumentacije:		Št. risbe:	
PZI		Z	
		Merilo:	
		1:100 1:50 1/1	