


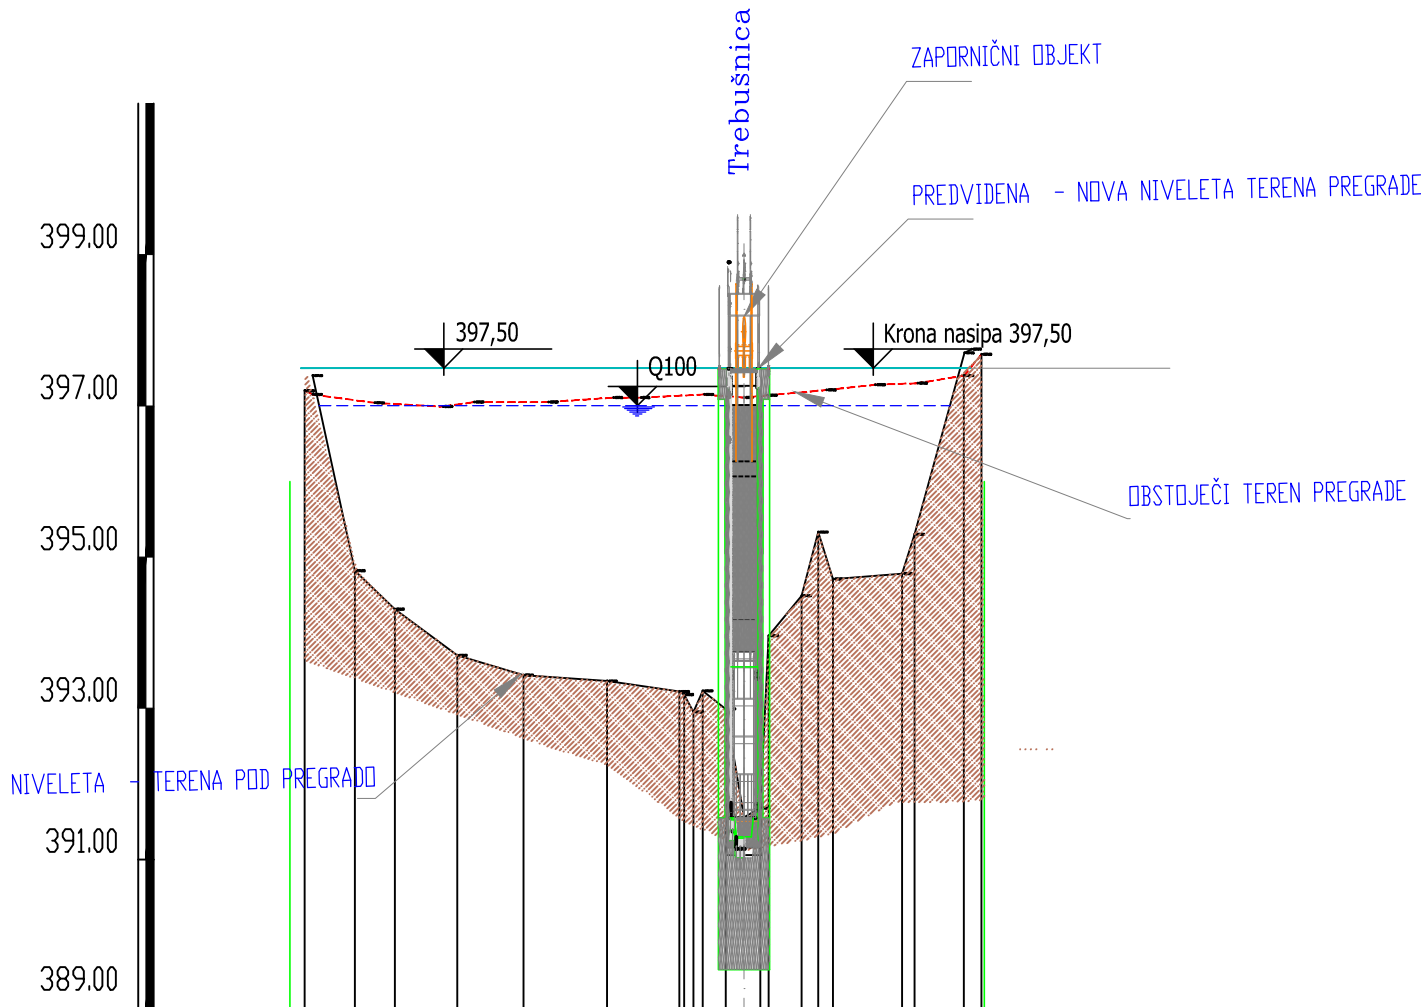

PP_PREGRADA – Trebušnica
M 1:1000/100



NAZIV																	1	2																					
STACIONAŽA																	0.00																		91.87				
OBST. KOTA TERENA - KRONA																	397.20	397.15	397.04		396.99	397.05		397.05		397.11	397.11		397.15	397.11	397.14		397.21	397.28	397.30	397.40	397.68		
KOTA TERENA - PETA																	397.40	394.82	394.31		393.70		393.44		393.36	393.22	393.18	392.95	393.23	392.99	391.56	391.68	394.49	395.33	394.71	394.78	395.30	397.70	397.75

Št. proj.:	Opis spremembe:	Datum:	Podpis:			
Naročnik:	<div><div></div><div>REPUBLIKA SLOVENIJA MINISTRSTVO ZA NARAVNE VIRE IN PROSTOR DIREKCIJA REPUBLIKE SLOVENIJE ZA VODE</div></div>		Objekt: SZ - Trebušnica			
Projektant:	<div><div></div><div>HIDROSVET</div></div>					
Podizvajalec:						
			Načrt: Načrt gradbenih konstrukcij - SZ Trebušnica			
Naslov risbe: VZD Pregrade						
				Ime in priimek:		Id. št.:
				Vodja projektiranja: Krištof Kučič, univ. dipl. inž. grad.		IZS G-3273
				Vodja načrta: Zvonimir Mikloška, inž. kom.		IZS G-9339
				Pomočnik vodje načrta:		
Sodelavec načrta:						
Št. proj.:	Št. načrta / elaborata:	Faza:	Datum:	Merilo:	Št. risbe:	
149/24	149/24	IDZ	avgust 2024	1:1000/100	G.1.6	