




Tloris

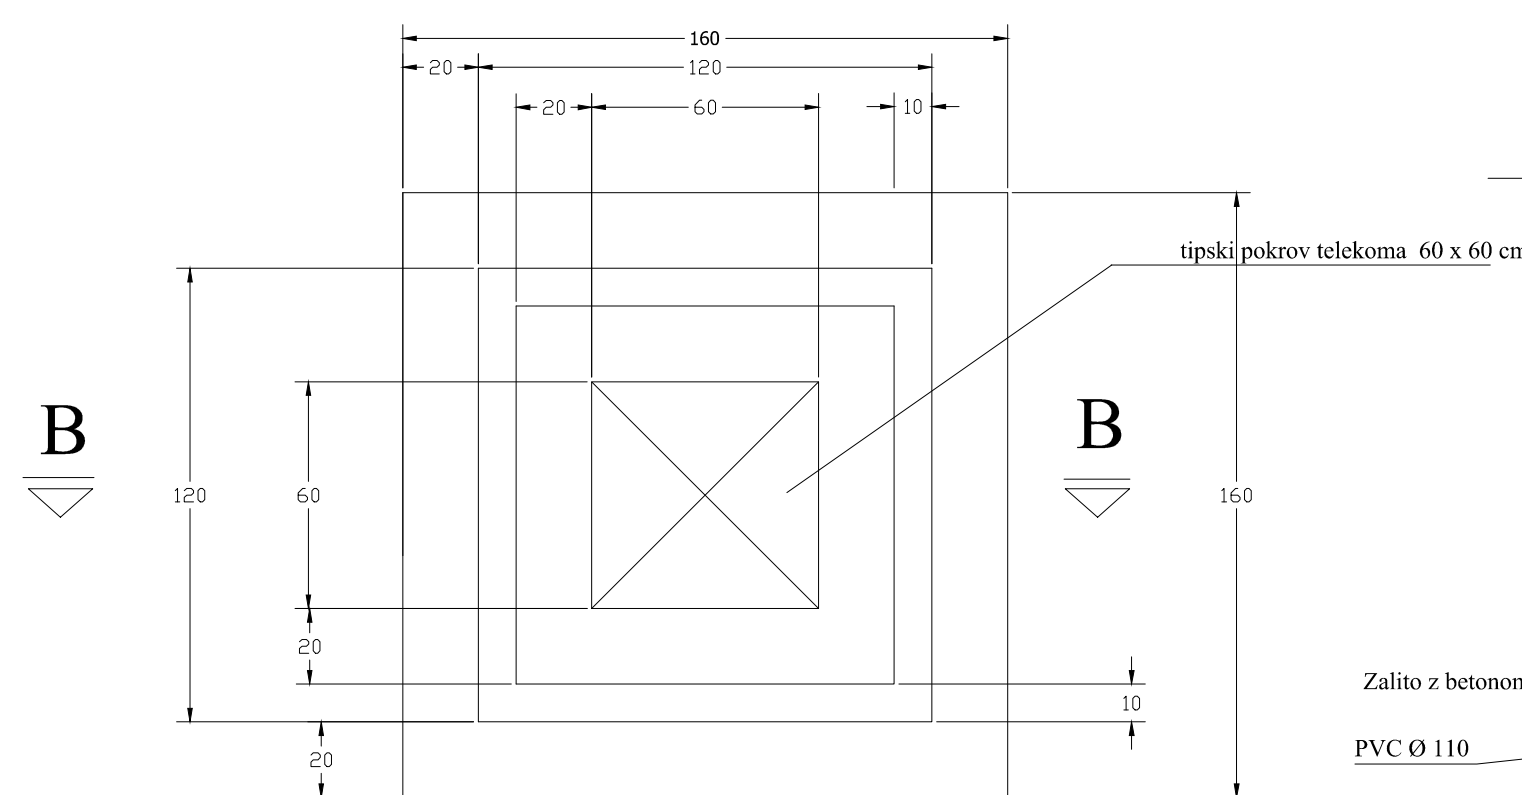

Prerez B-B

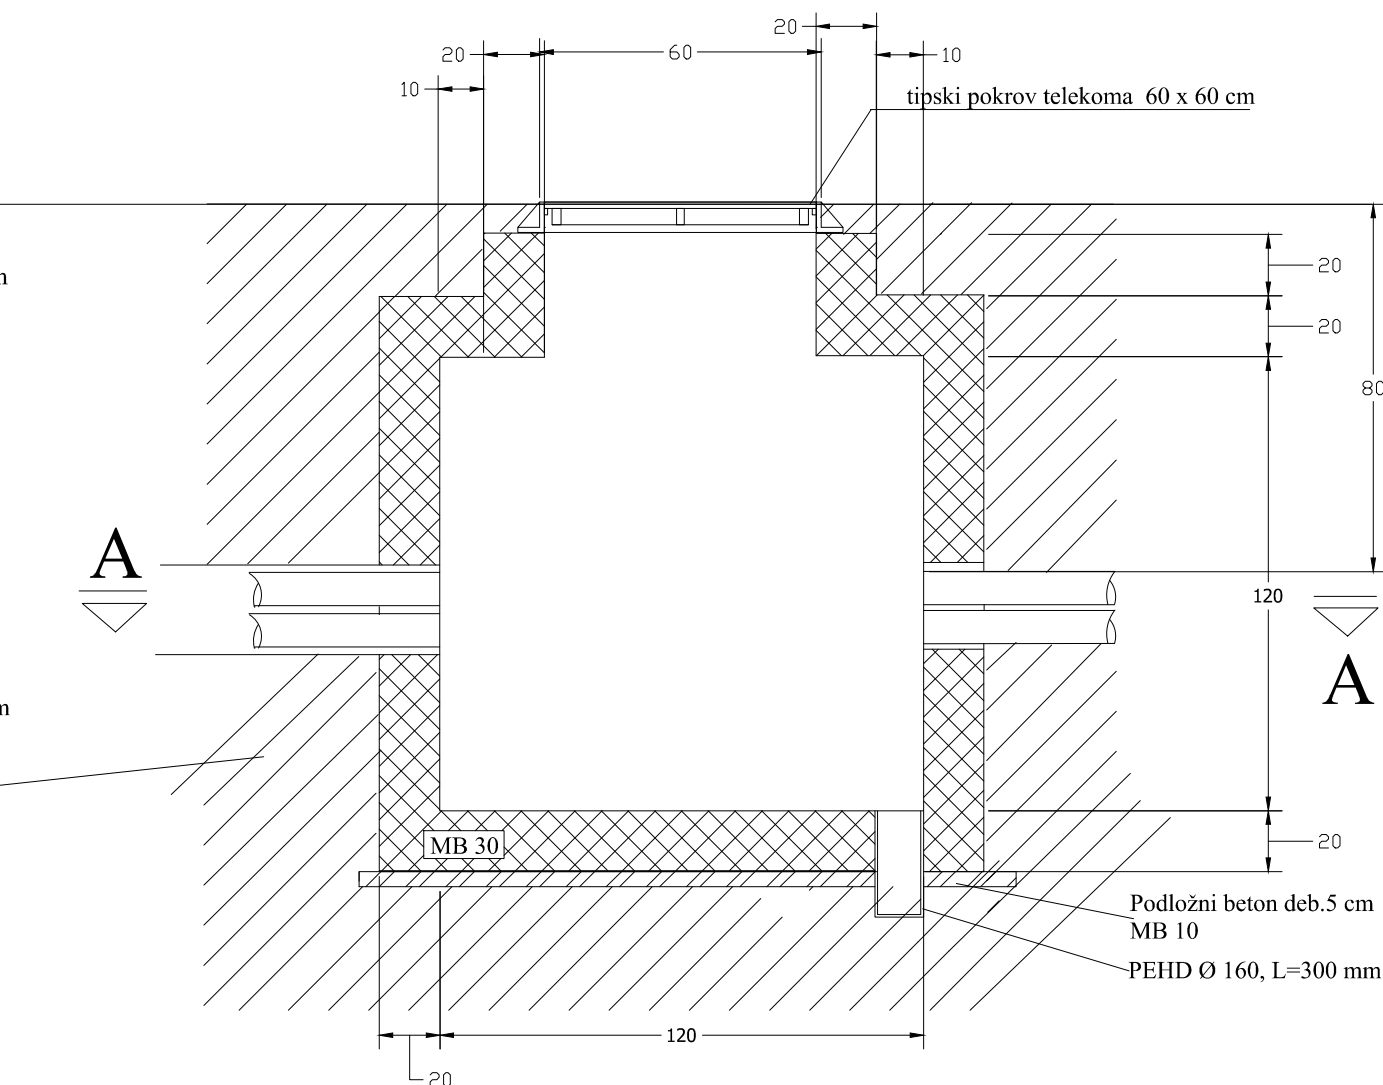

Prerez A-A

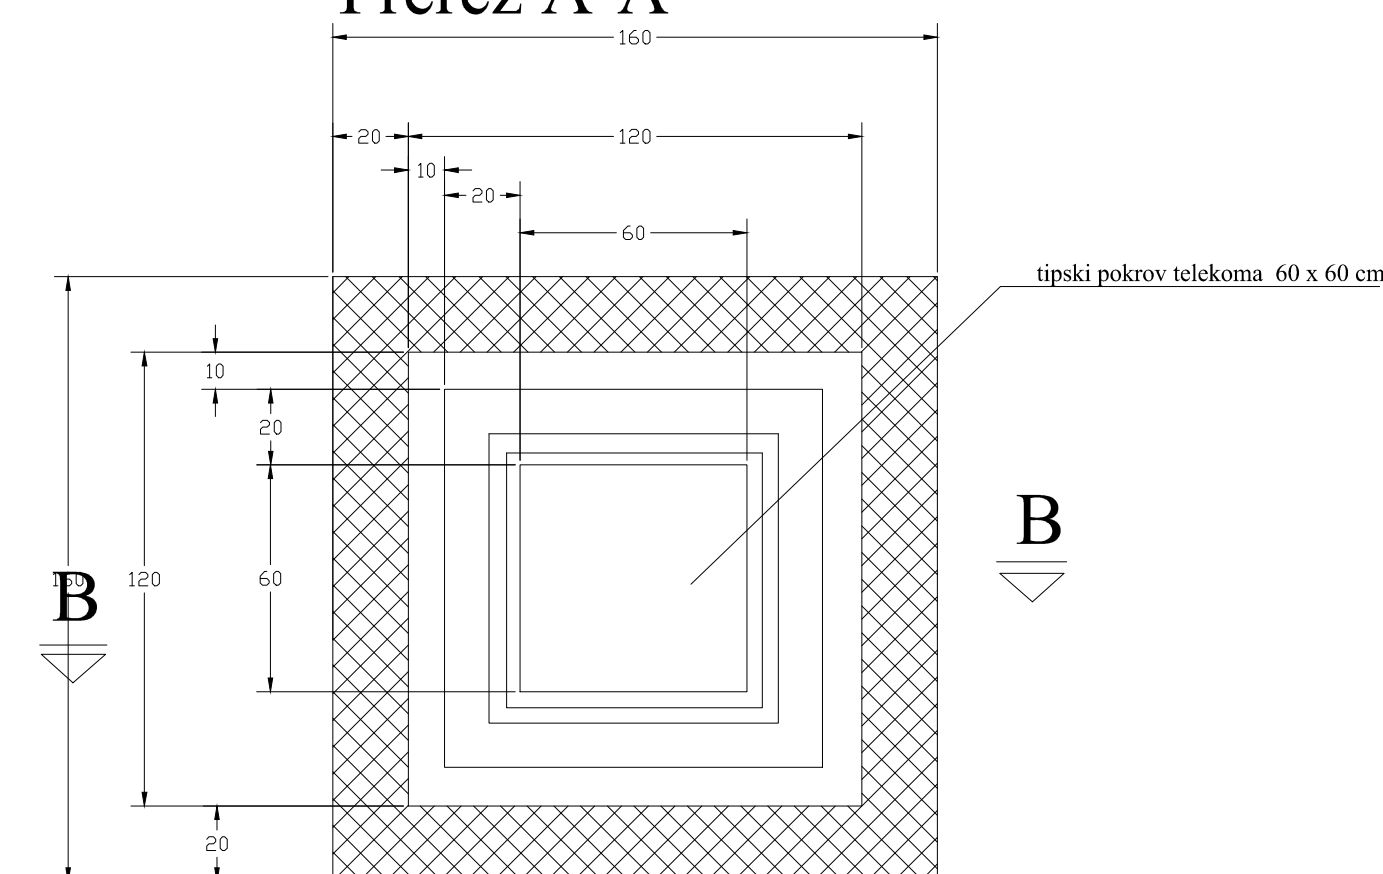

NAČRT ZA ELEKTRO JAŠEK 1,2x1,2x1,4m