


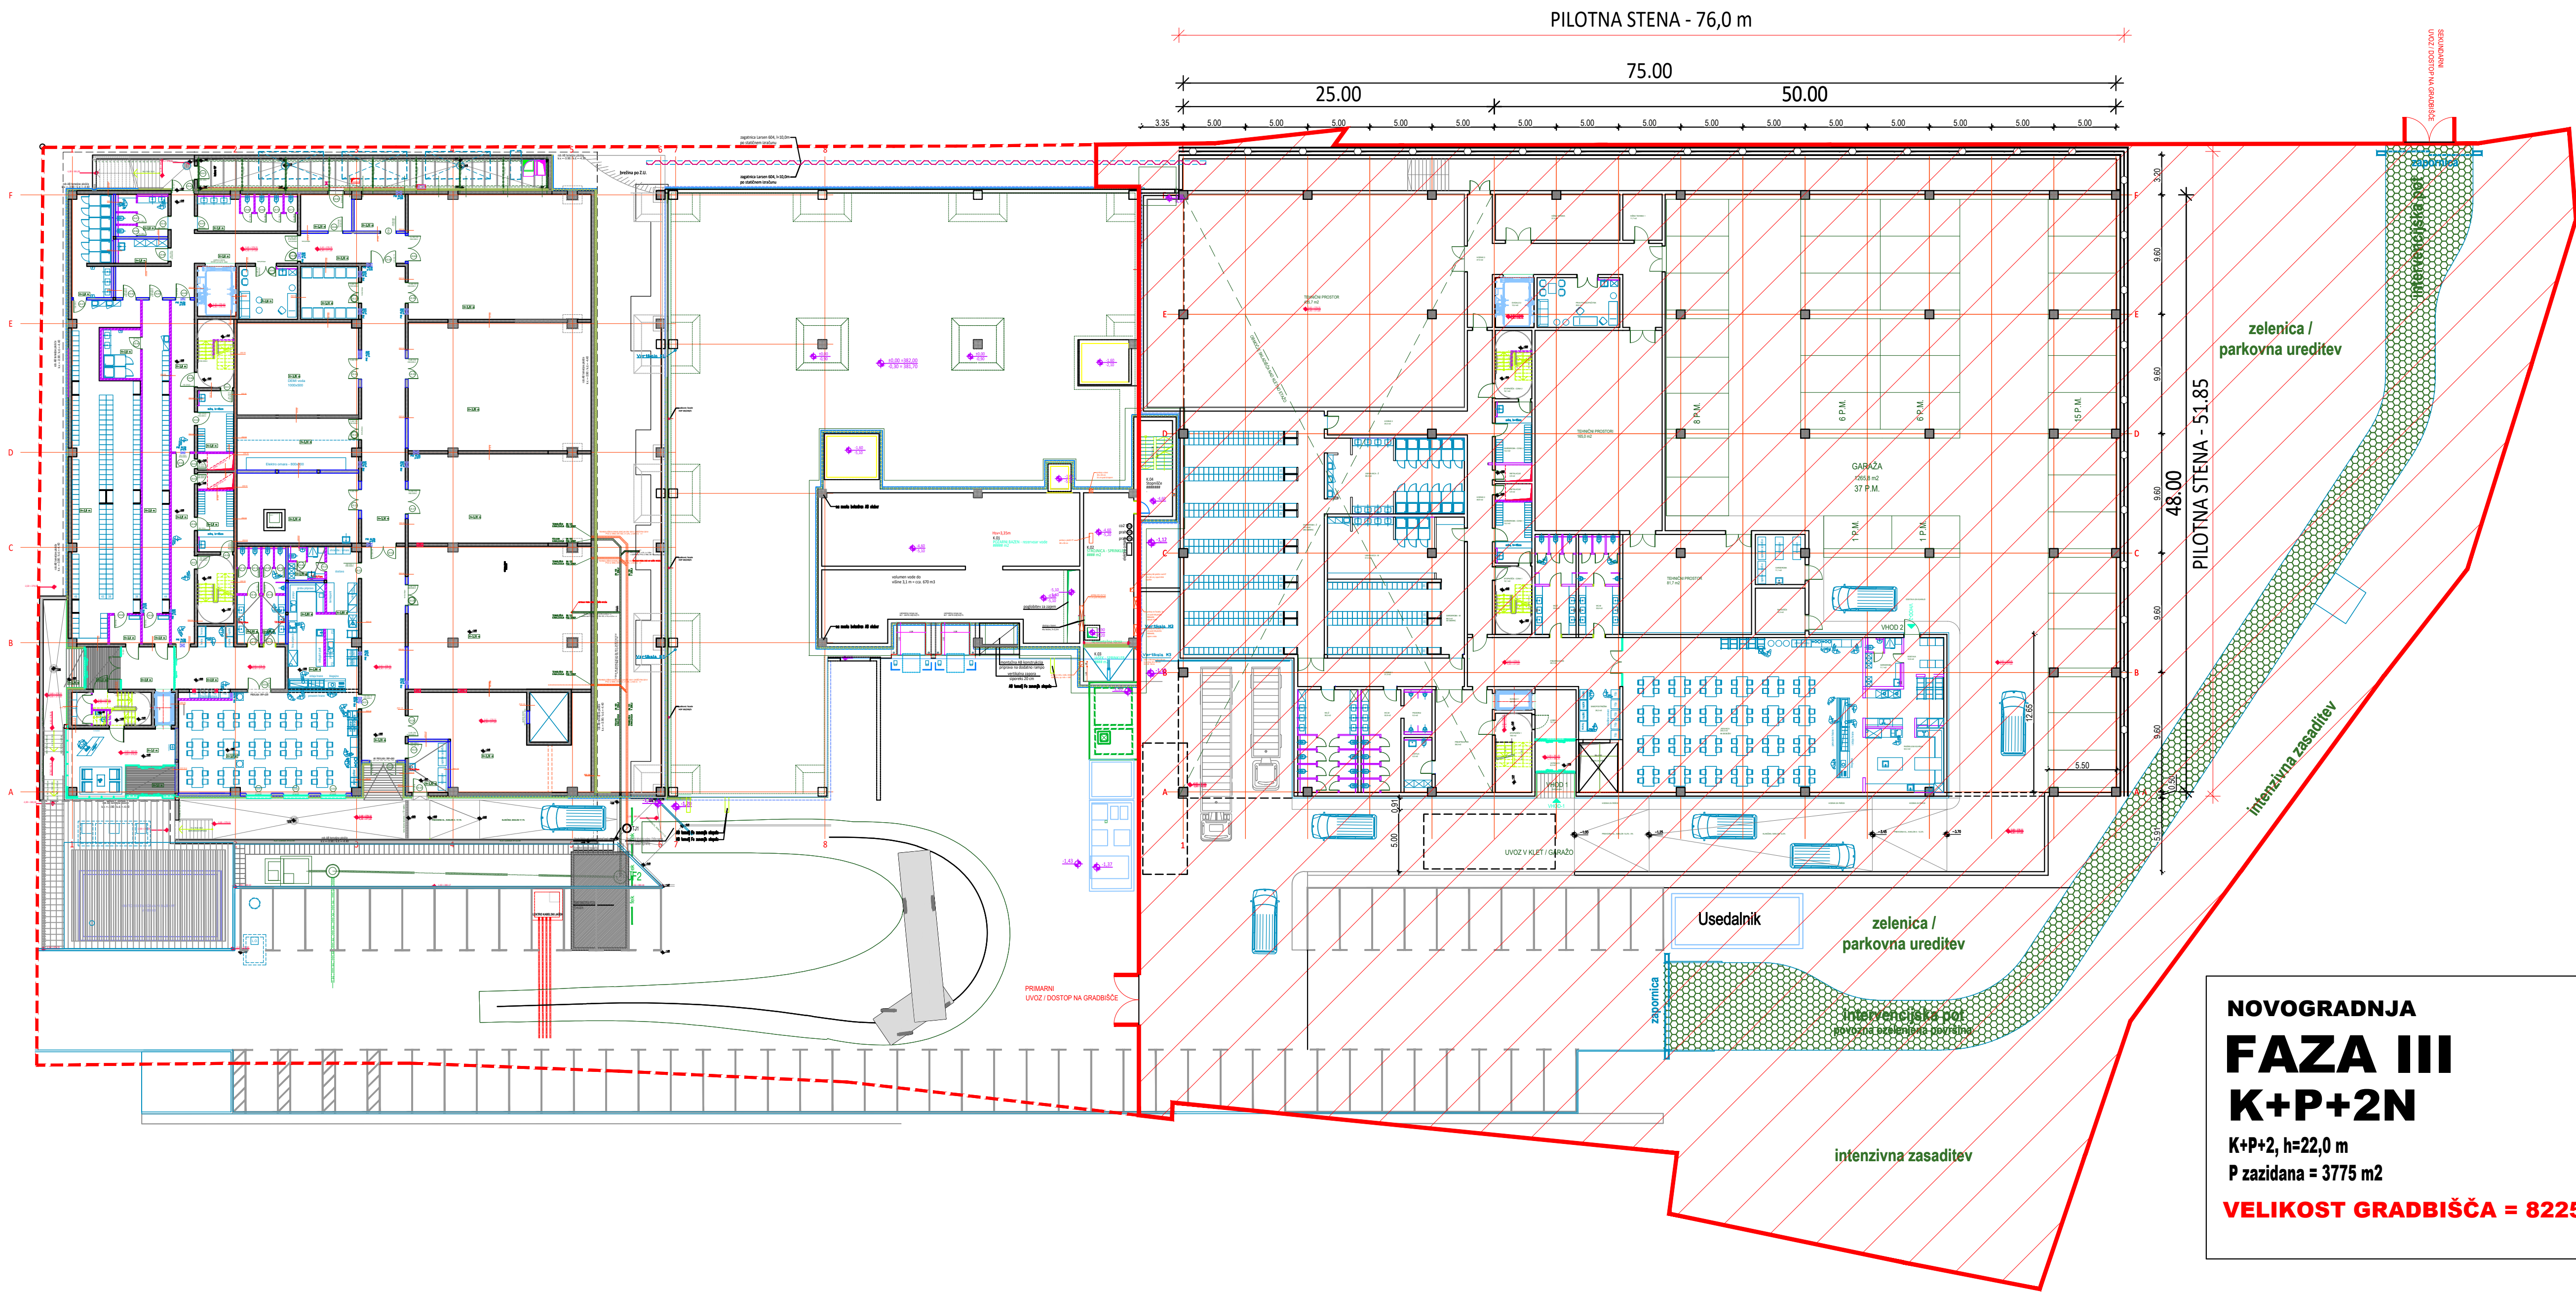

NOVOGRADNJA
FAZA III
K+P+2N
K+P+2, h=22,0 m
P zazidana = 3775 m2
VELIKOST GRADBIŠČA = 8225 M2