


LOKACIJSKA SHEMA OPREME ZA PREPREČEVANJE ONESNAŽEVANJA OKOLJA, POMOČI PRI POŠKODBAH, MERILNIKOV TEMP. IN VLAŽE

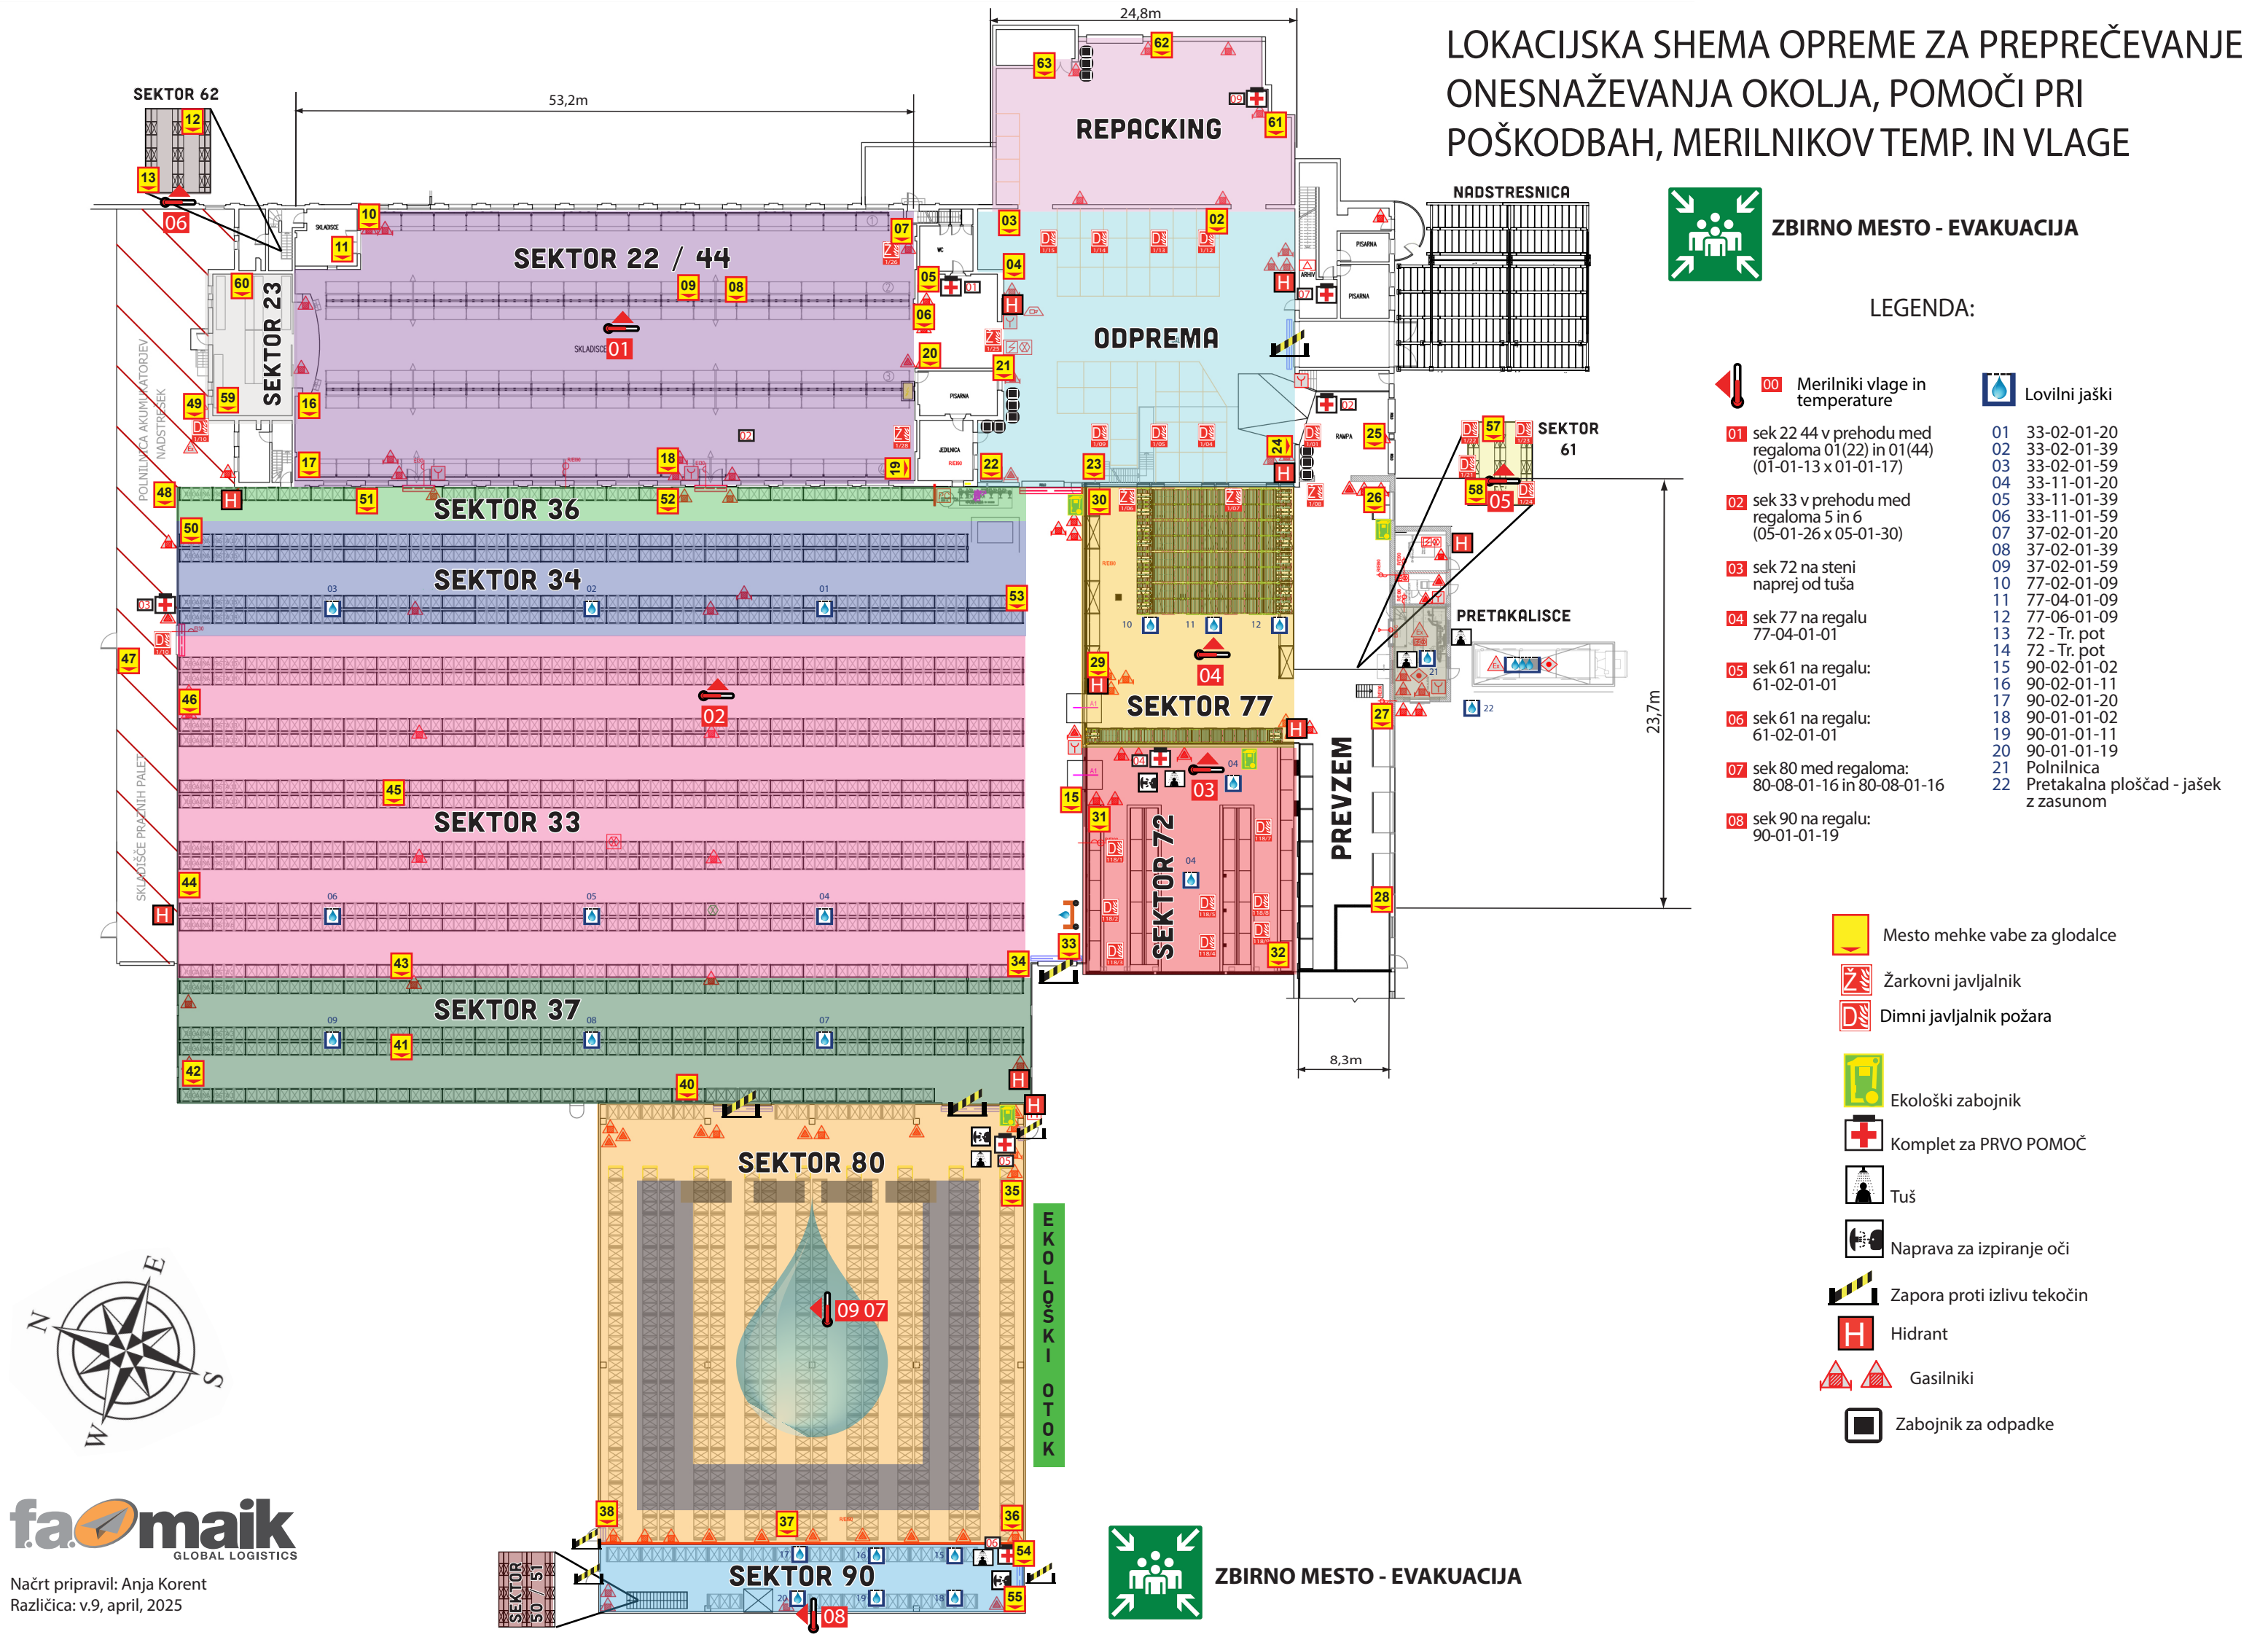

ZBIRNO MESTO - EVAKUACIJA

LEGENDA:



00 Merilniki vlage in temperature



Lovilni jaški

01 sek 22 44 v prehodu med regalama 01(22) in 01(44) (01-01-13 x 01-01-17)

02 sek 33 v prehodu med regalama 5 in 6 (05-01-26 x 05-01-30)

03 sek 72 na steni naprej od tuša

04 sek 77 na regalu 77-04-01-01

05 sek 61 na regalu: 61-02-01-01

06 sek 61 na regalu: 61-02-01-01

07 sek 80 med regalama: 80-08-01-16 in 80-08-01-16

08 sek 90 na regalu: 90-01-01-19

01 33-02-01-20

02 33-02-01-39

03 33-02-01-59

04 33-11-01-20

05 33-11-01-39

06 33-11-01-59

07 37-02-01-20

08 37-02-01-39

09 37-02-01-59

10 77-02-01-09

11 77-04-01-09

12 77-06-01-09

13 72 - Tr. pot

14 72 - Tr. pot

15 90-02-01-02

16 90-02-01-11

17 90-02-01-20

18 90-01-01-02

19 90-01-01-11

20 90-01-01-19

21 Polnilnica

22 Pretakalna ploščad - jašek z zasunom



Mesto mehke vabe za glodalce



Žarkovni javljalik



Dimni javljalik požara



Ekološki zabojnik



Komplet za PRVO POMOČ



Tuš



Naprava za izpiranje oči



Zapora proti izlivu tekočin



Hidrant



Gasilniki



Zabojnik za odpadke



ZBIRNO MESTO - EVAKUACIJA