


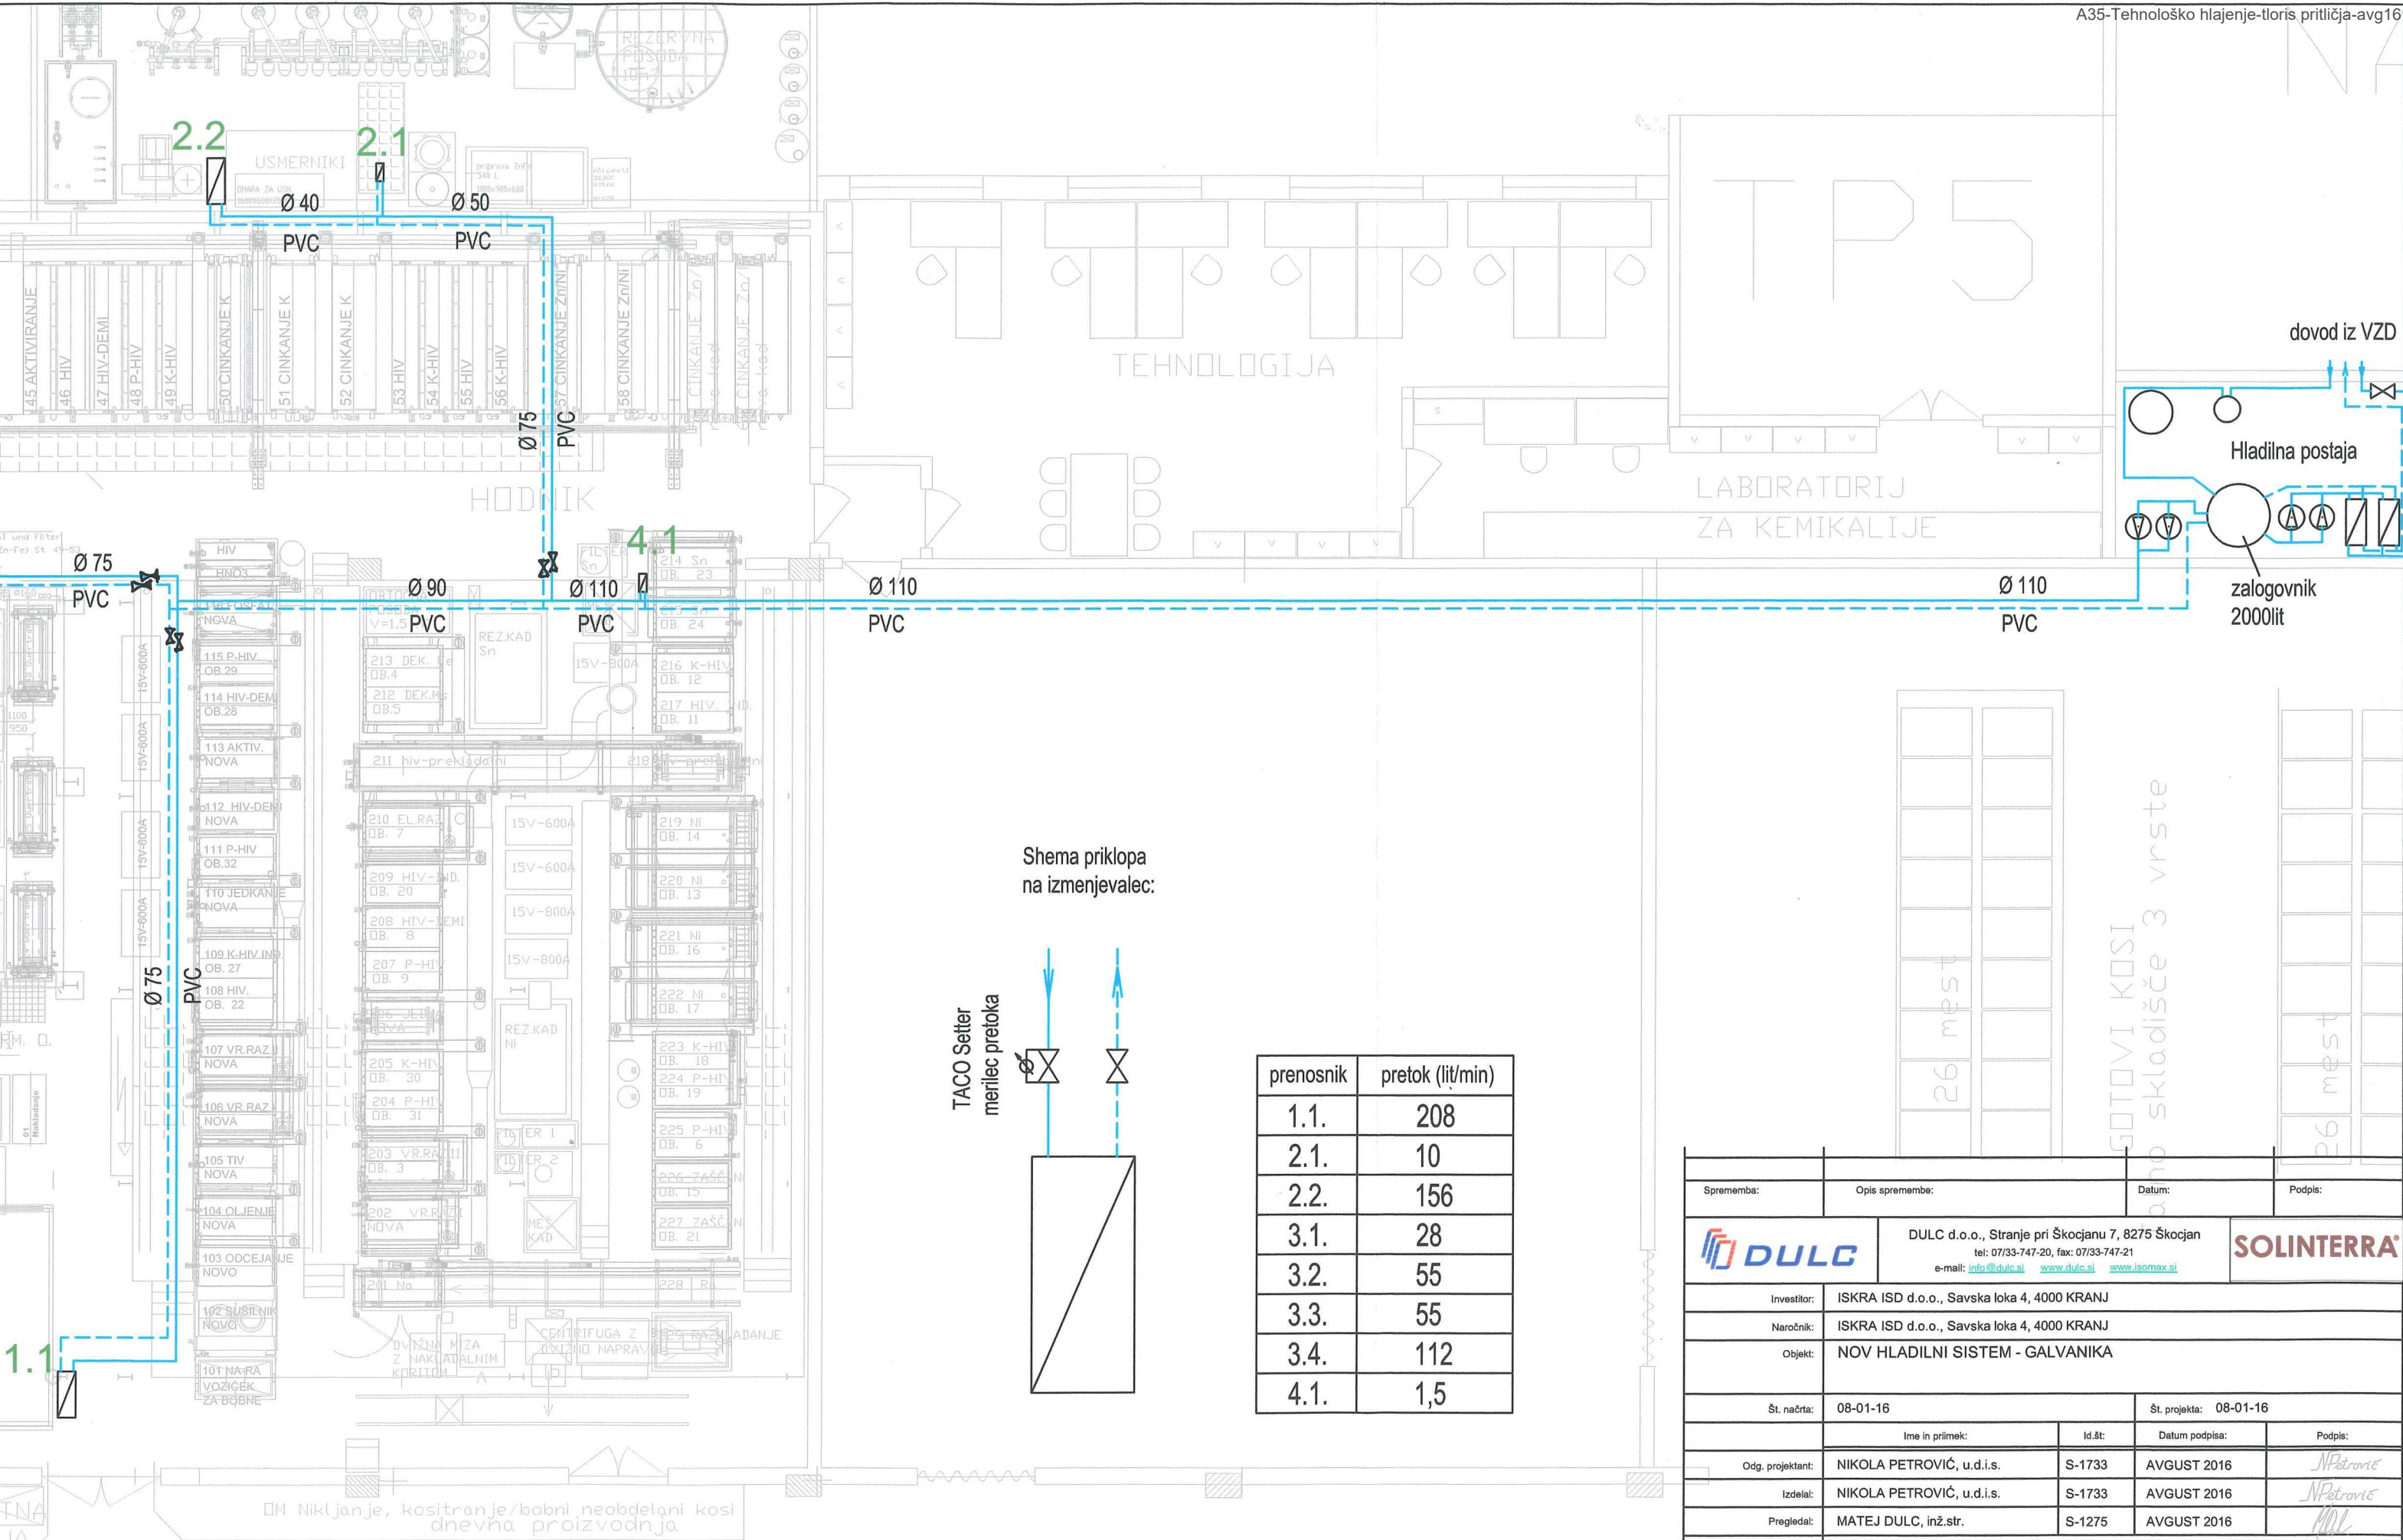

prenosnik	pretok (lit/min)
1.1.	208
2.1.	10
2.2.	156
3.1.	28
3.2.	55
3.3.	55
3.4.	112
4.1.	1,5

Sprememba:	Opis spremembe:	Datum:	Podpis:
	DULC d.o.o., Stranje pri Škocjanu 7, 8275 Škocjan tel: 07/33-747-20, fax: 07/33-747-21 e-mail: info@dulc.si www.dulc.si www.isomax.si		
Investitor:	ISKRA ISD d.o.o., Savska loka 4, 4000 KRANJ		
Naročnik:	ISKRA ISD d.o.o., Savska loka 4, 4000 KRANJ		
Objekt:	NOV HLADILNI SISTEM - GALVANIKA		
Št. načrta:	08-01-16	Št. projekta:	08-01-16
Ime in priimek:		Id.št:	Datum podpisa:
Odg. projektant:		Id.št:	Datum podpisa:
Izdajal:		Id.št:	Datum podpisa:
Pregledal:		Id.št:	Datum podpisa:
Načrt:		STROJNE INSTALACIJE / TEHNOLOŠKO HLAJENJE	
Risba:		TLORIS PRITLIČJA	
Datum nastanka risbe:		Faza:	PID
		Merilo:	1:100
		List:	1

