


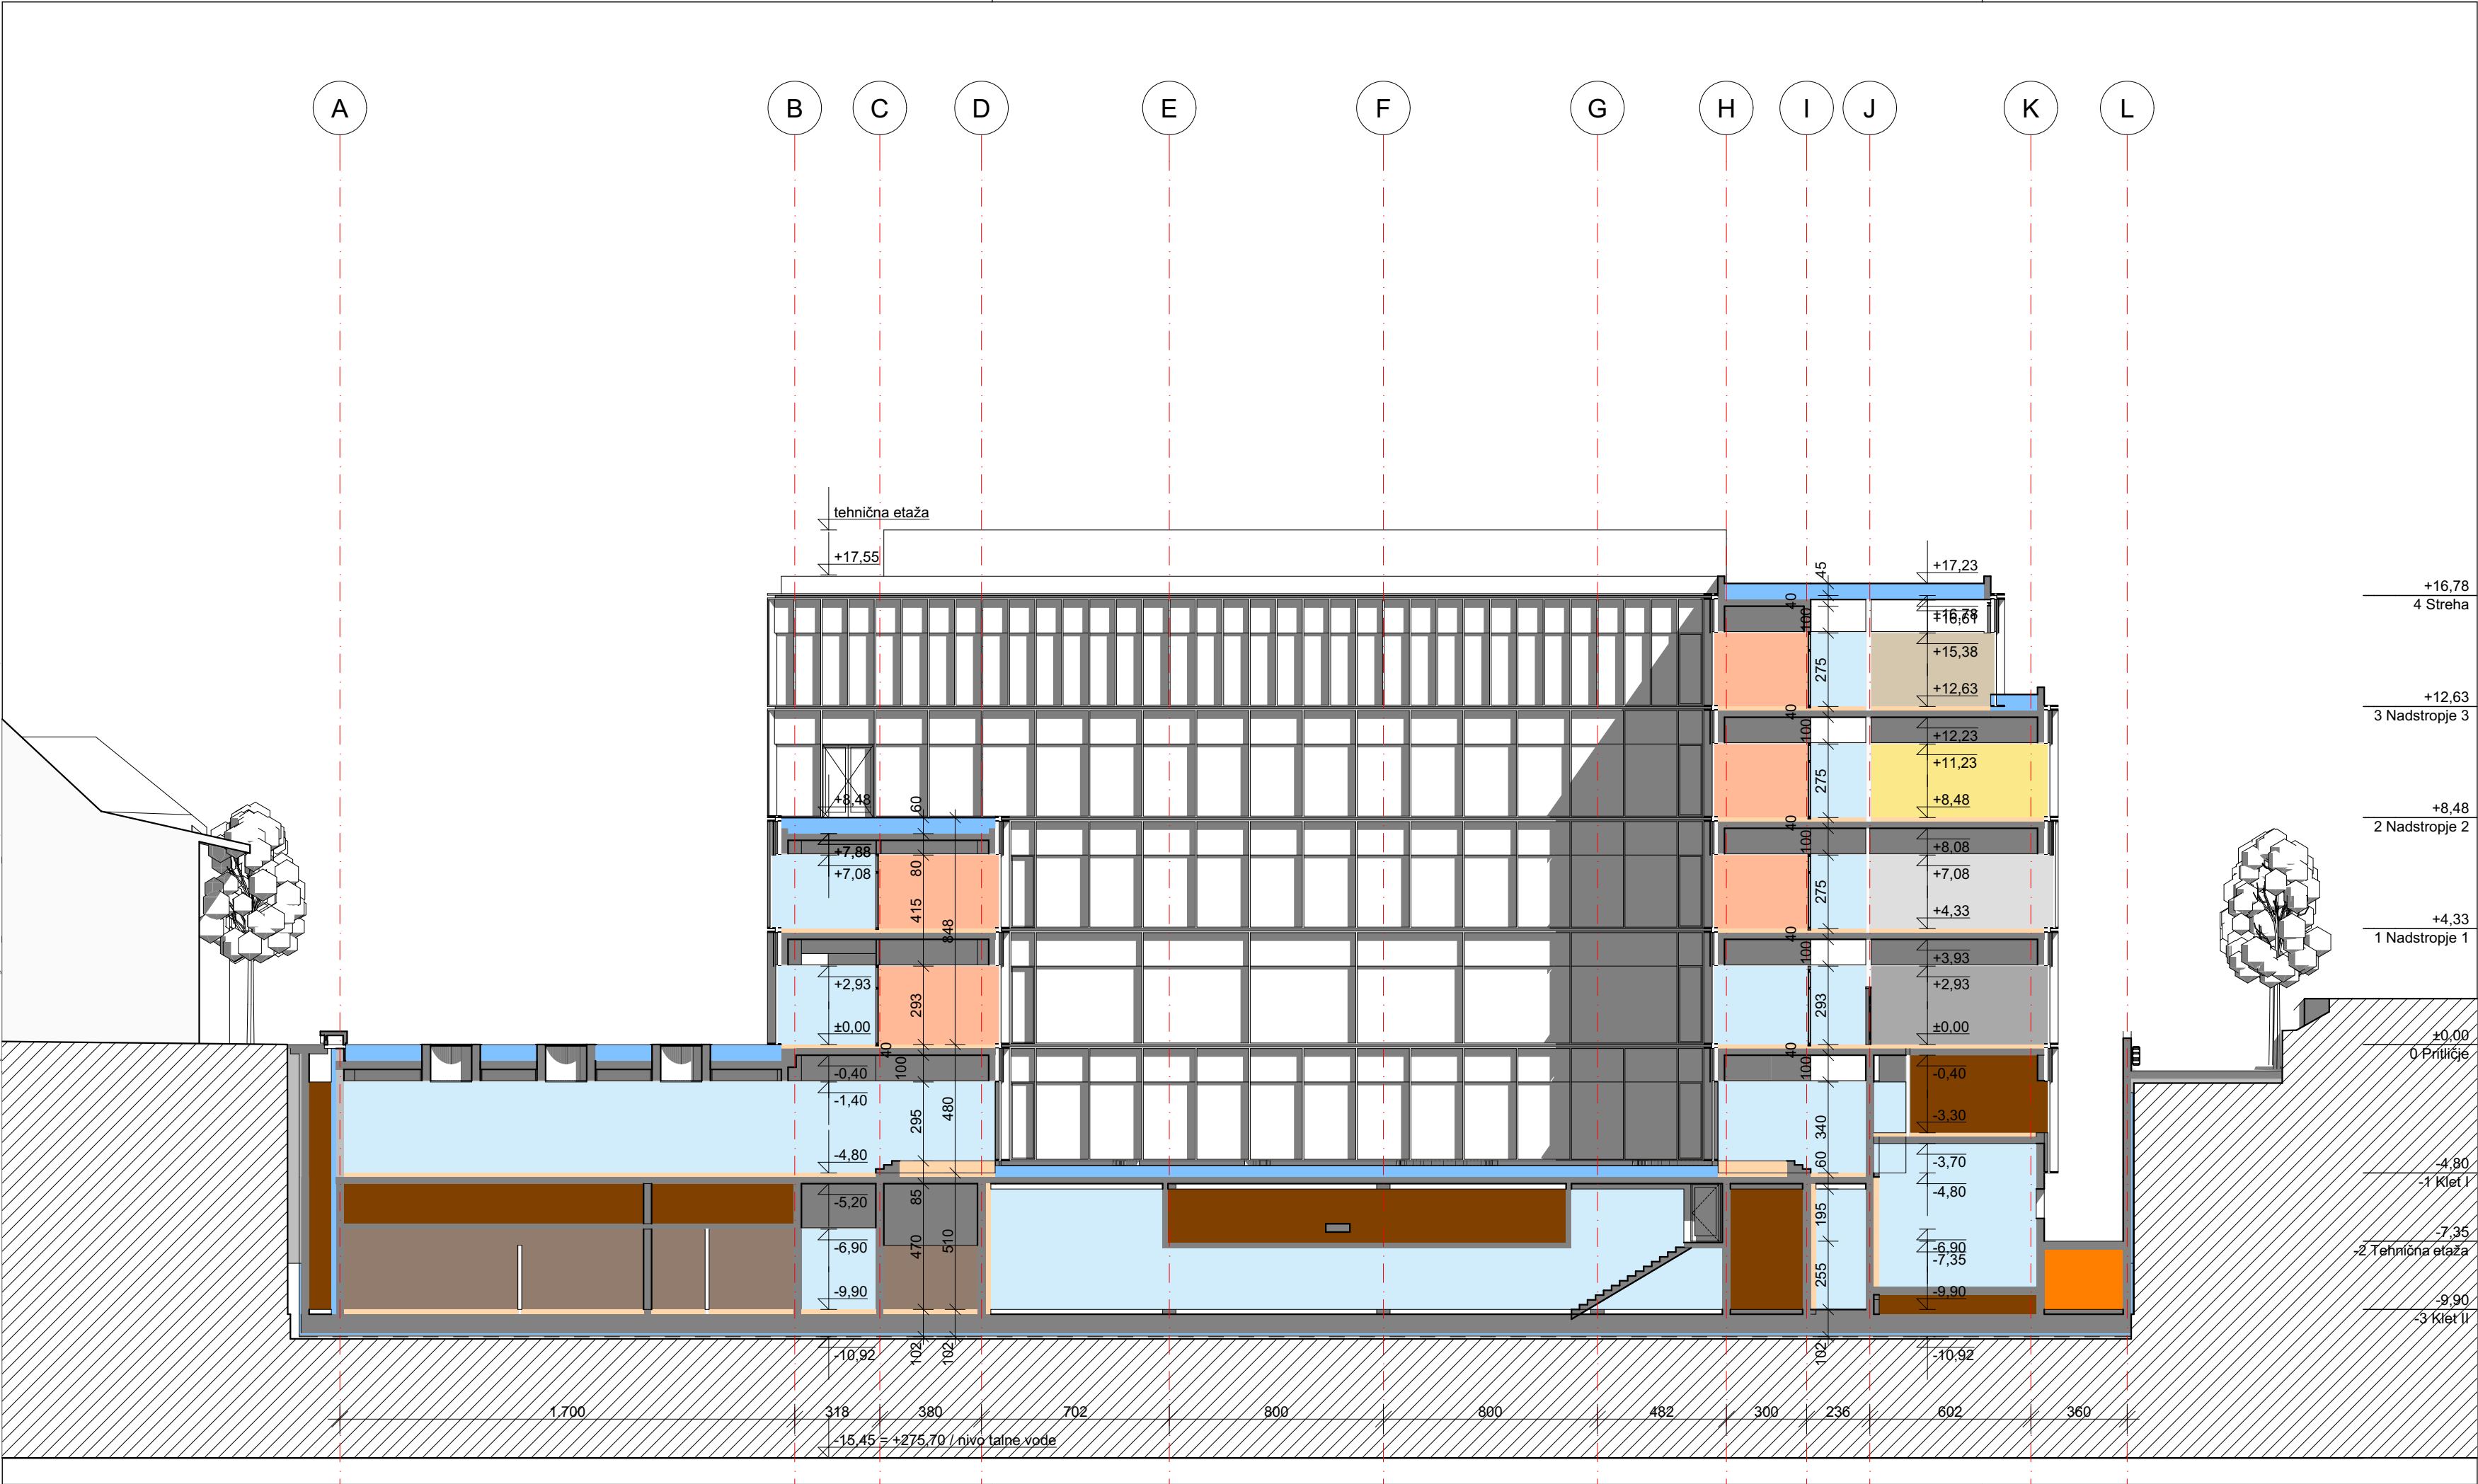

±0,00 = 291,15 mnv

PREREZI in FASADE
PREREZ X2 in NOTRANJA
FASADA

merilo
1:200
datum projekta
maj 2022
datum oddaje
Work in Progress