


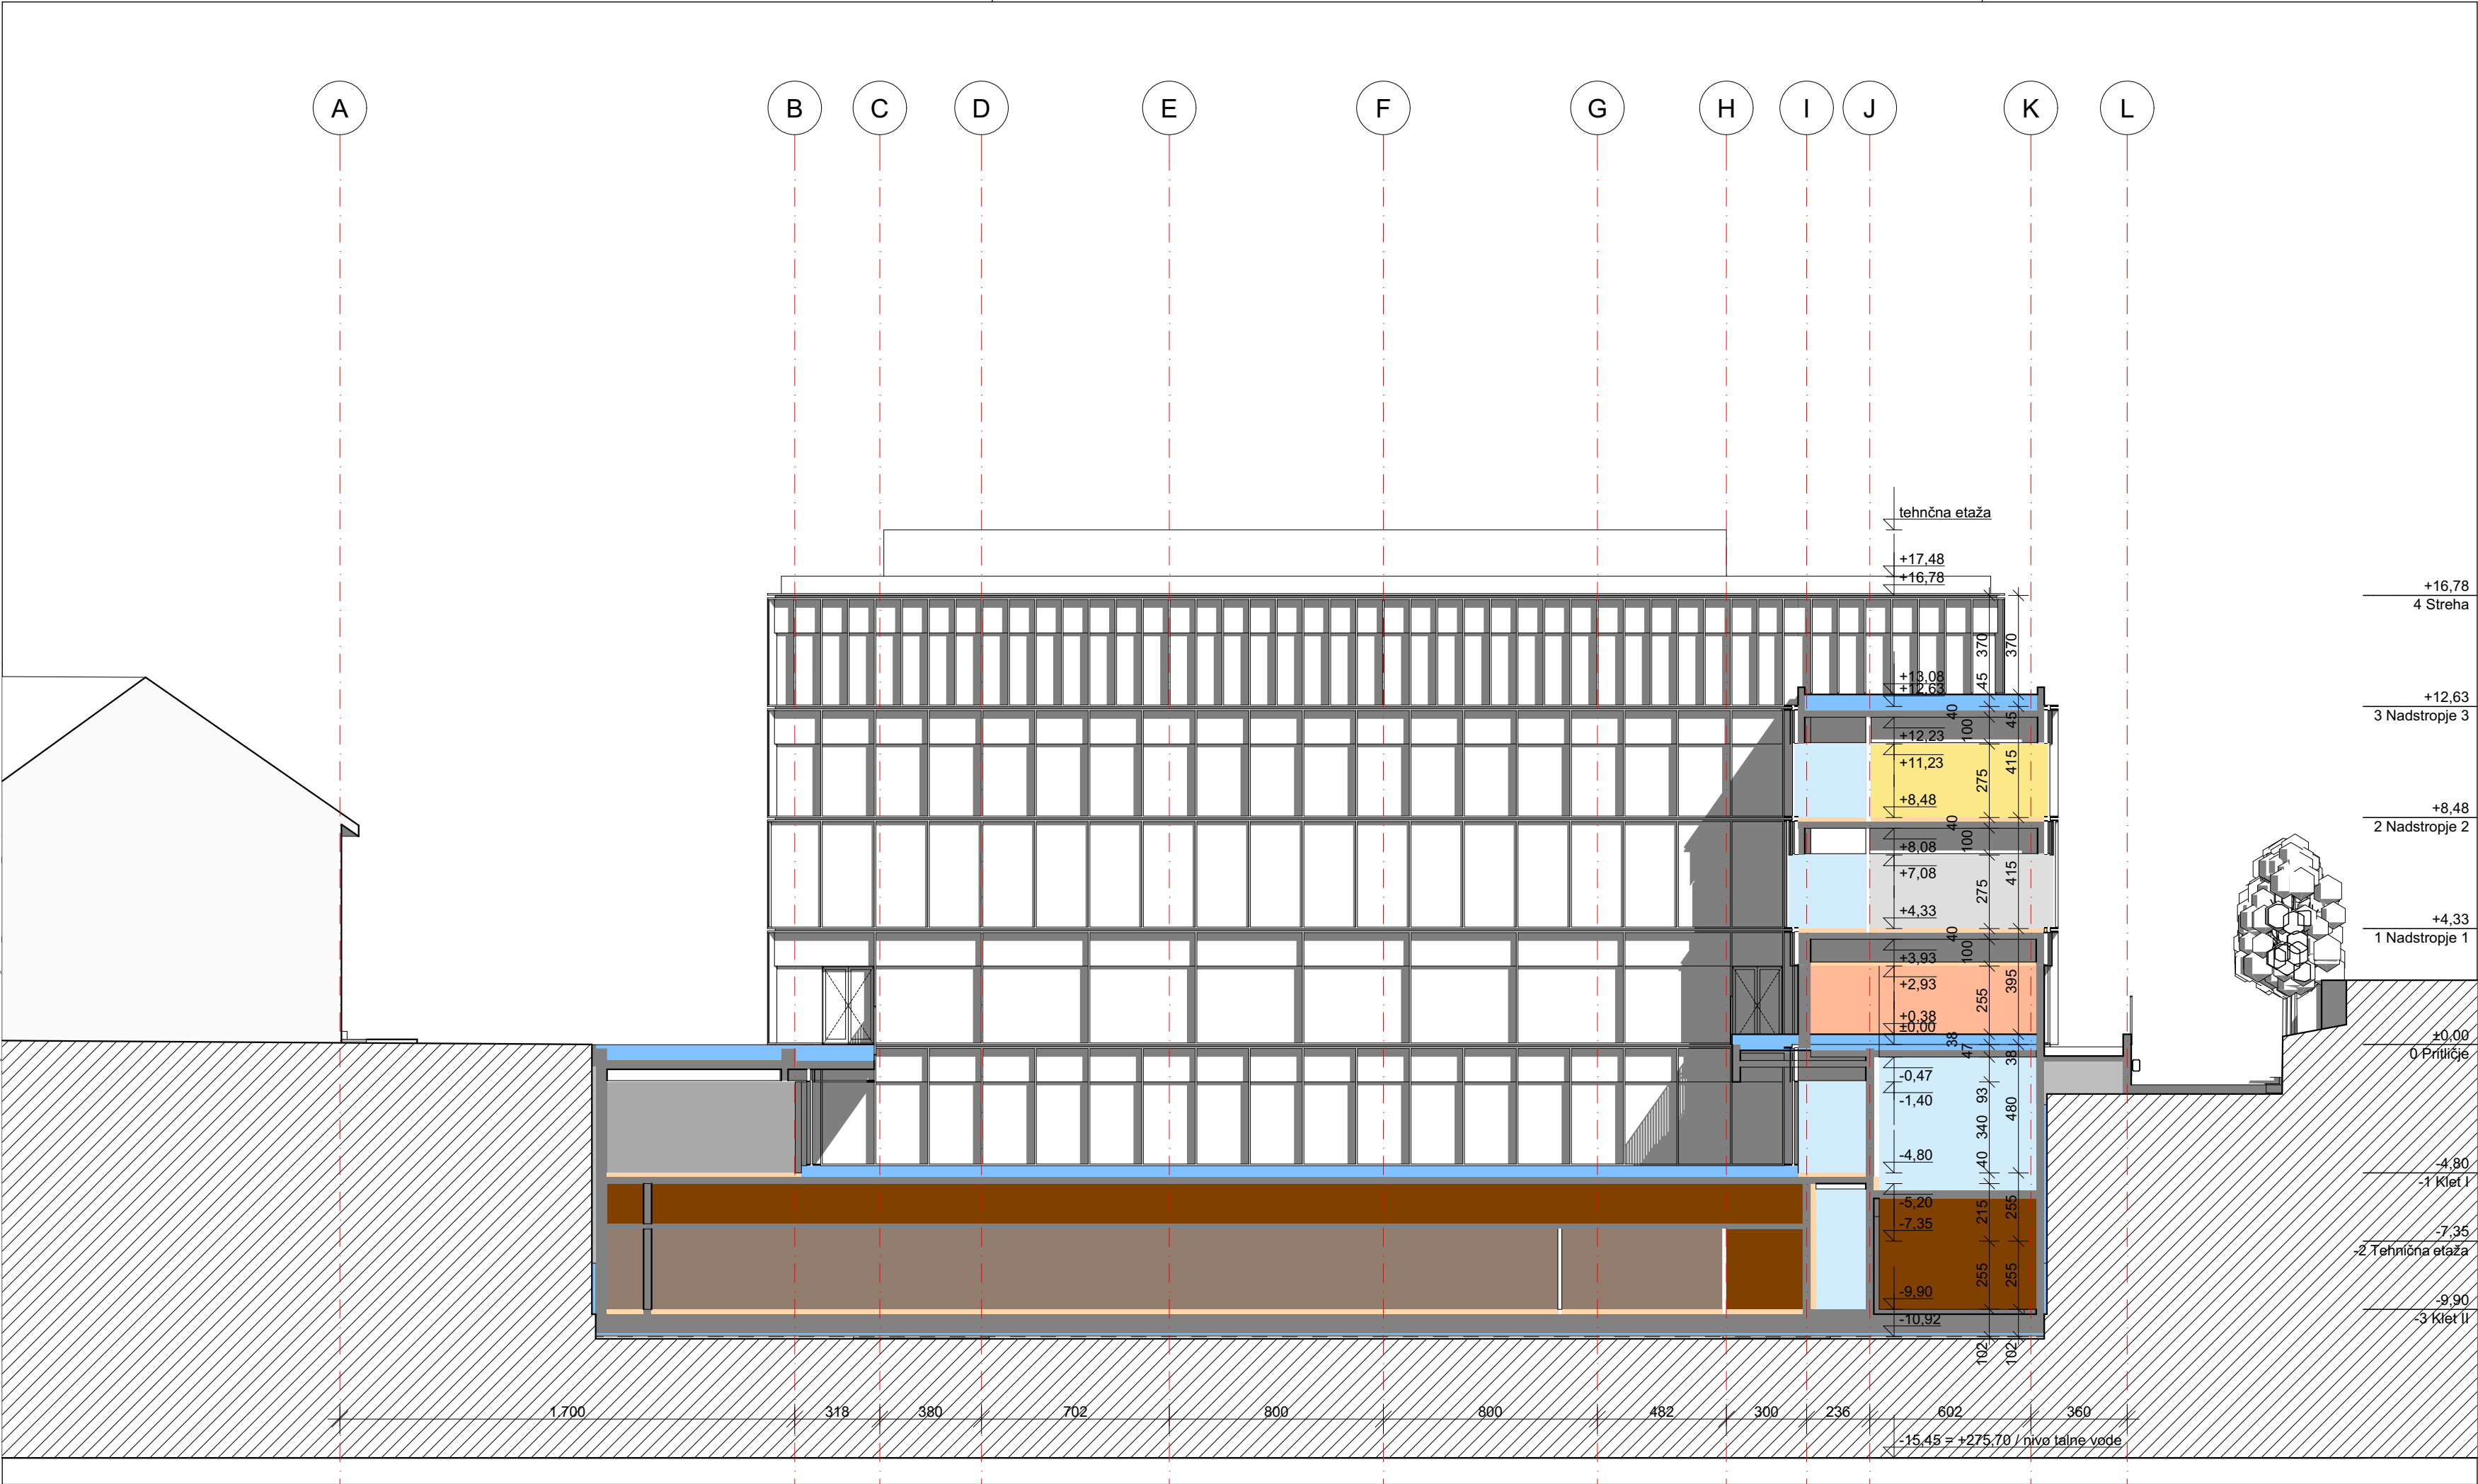

±0,00 = 291,15 mnv

PREREZI in FASADE
PREREZ X3 in JUŽNA FASADA

merilo
1:200
datum projekta
maj 2022
datum oddaje
Work in Progress