


KARAKTERISTIČNI PREREZ MREŽNE PREGRADE – TIP A

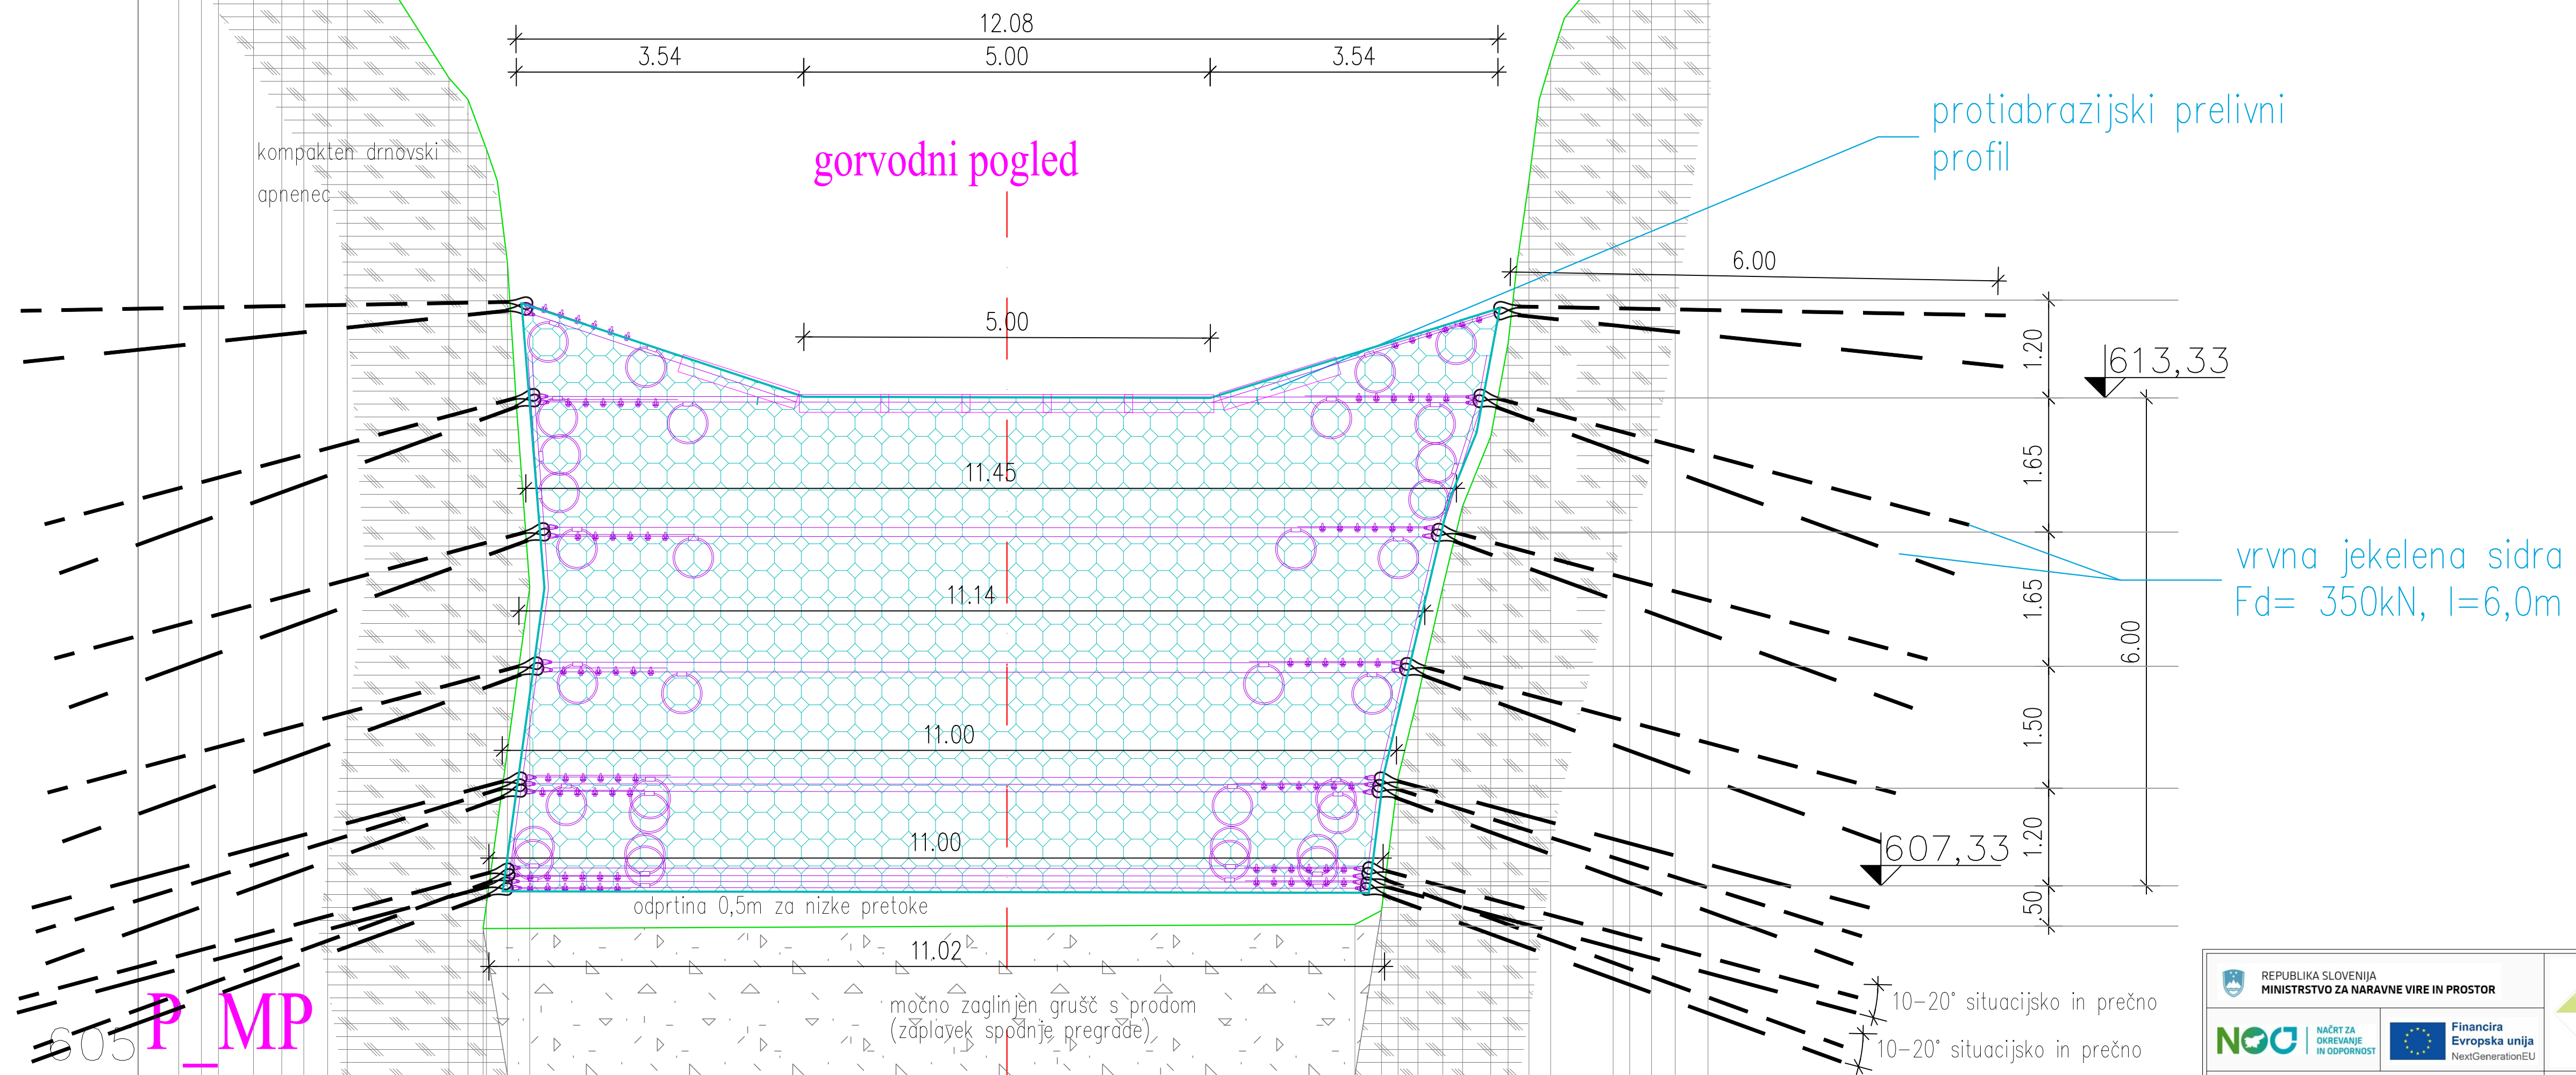

Kota terena	624.99 624.47 624.00 623.04 622.00 621.00 620.00 619.39	— — — — — — — —
Stacionaža	0.00 0.28 0.49 0.92 1.27 1.54 1.83 2.07	— — — — — — — —
Kota terena	617.27 617.00 606.89 615.00 611.00	— — — — —
Stacionaža	3.32 3.56 3.79 4.04 4.32	— — — — —
Kota terena	606.85 607.03 608.66 609.66 611.00 612.00 612.86 614.00 616.00 617.47	— — — — — — — — — —
Stacionaža	14.47 14.80 15.00 15.24 15.55 15.79 16.14 16.35 16.61 16.88	— — — — — — — — — —
Kota terena	618.73 619.00 623.92 628.00 629.52	— — — — —
Stacionaža	17.85 17.85 18.12 18.41 18.81	— — — — —