


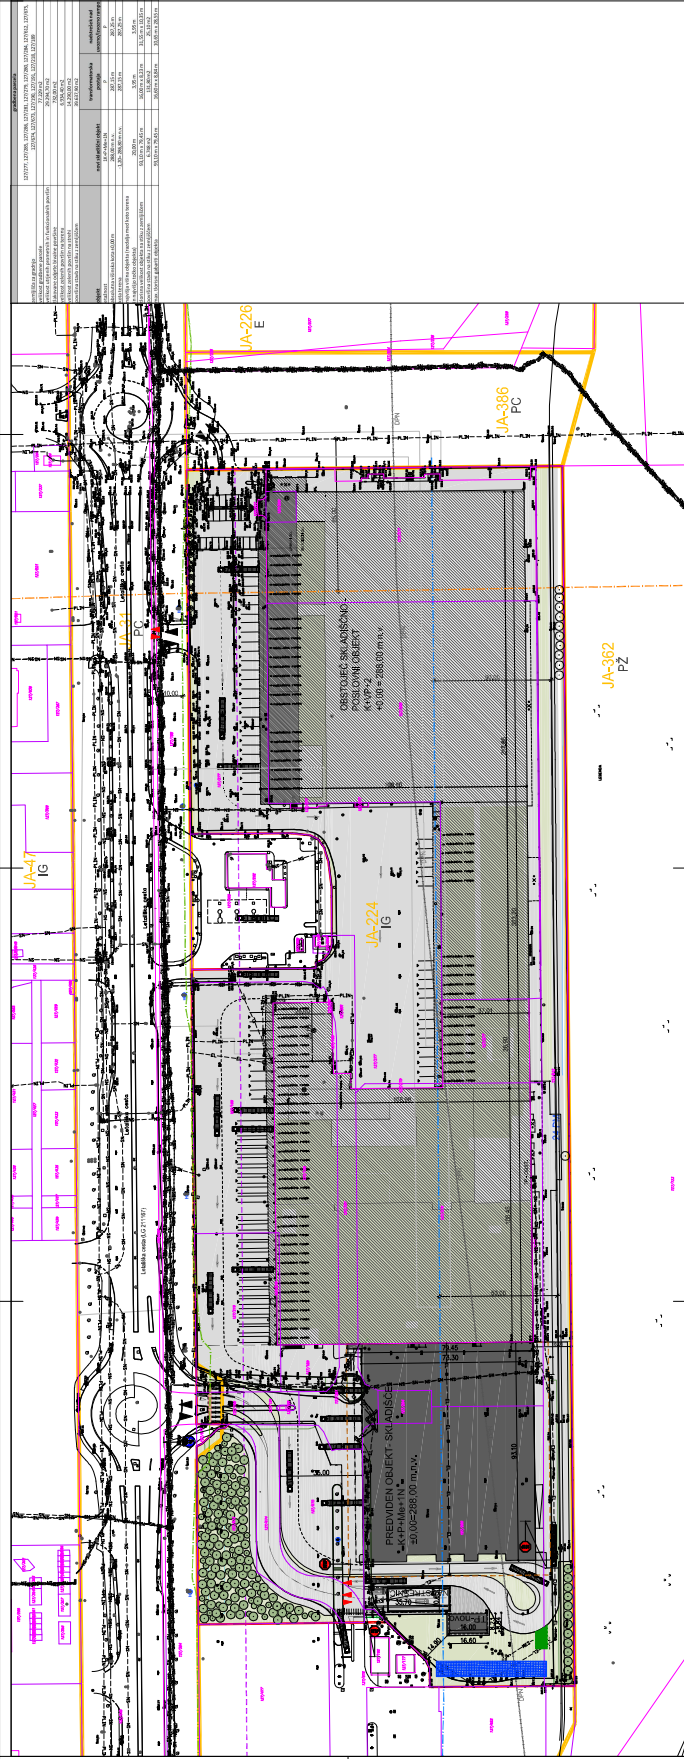

GRADBENA IN UREDITVENA SITUACIJA

M 1:1000

- [illegible]

LOKACIJSKI PRIKAZI

[illegible]