

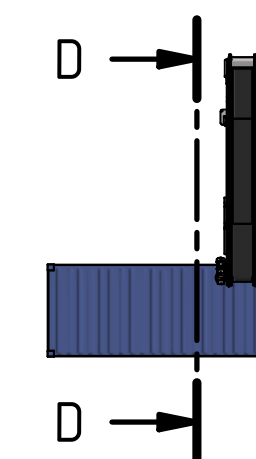
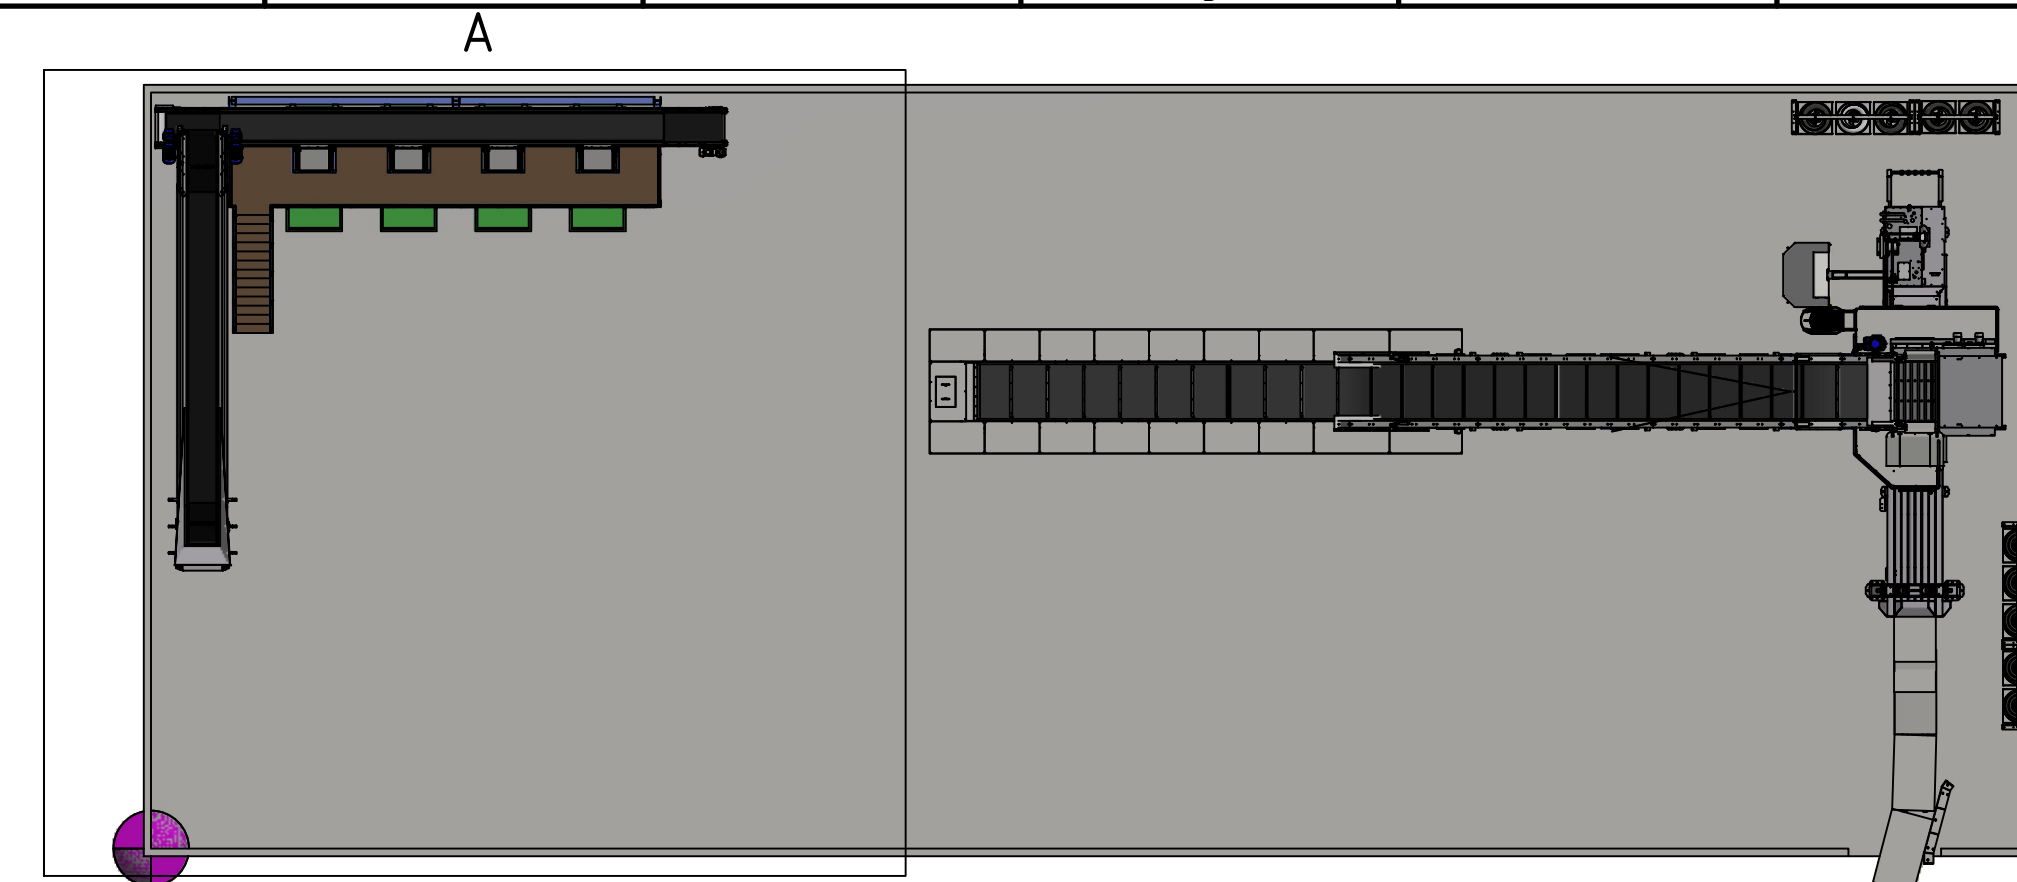
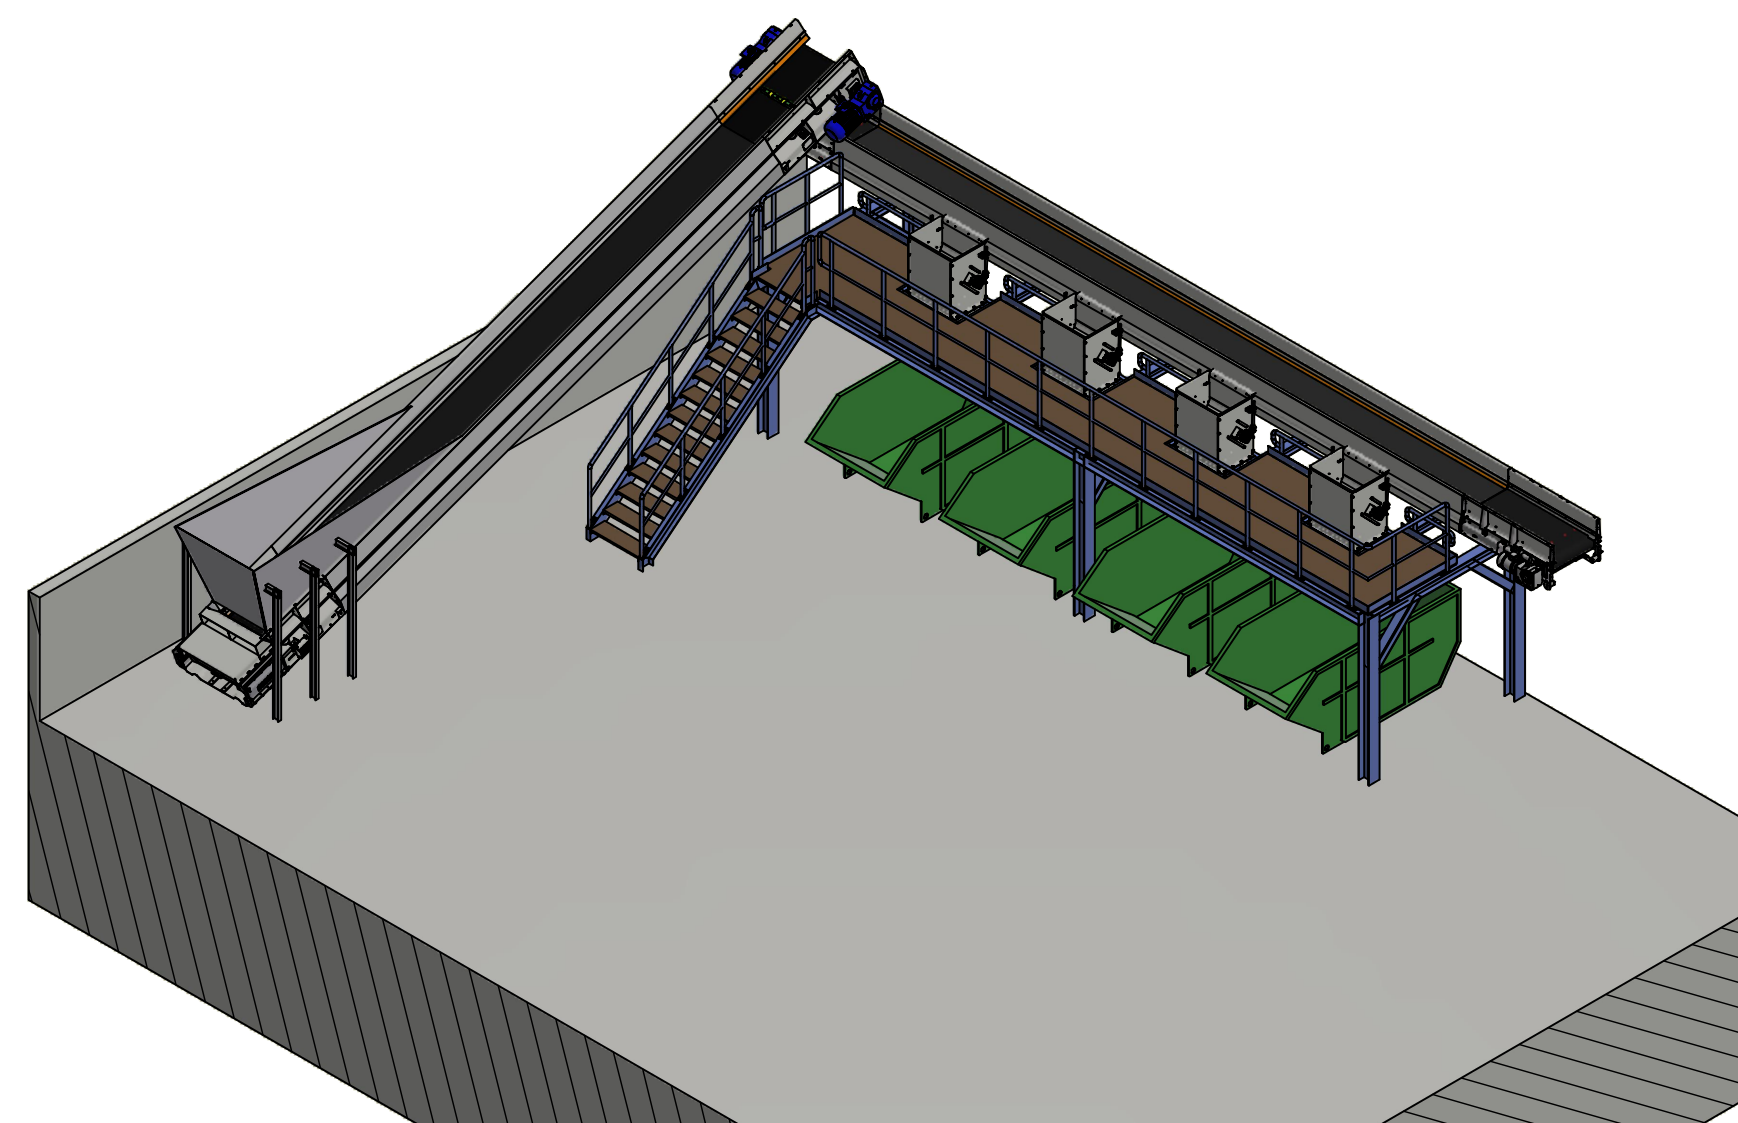
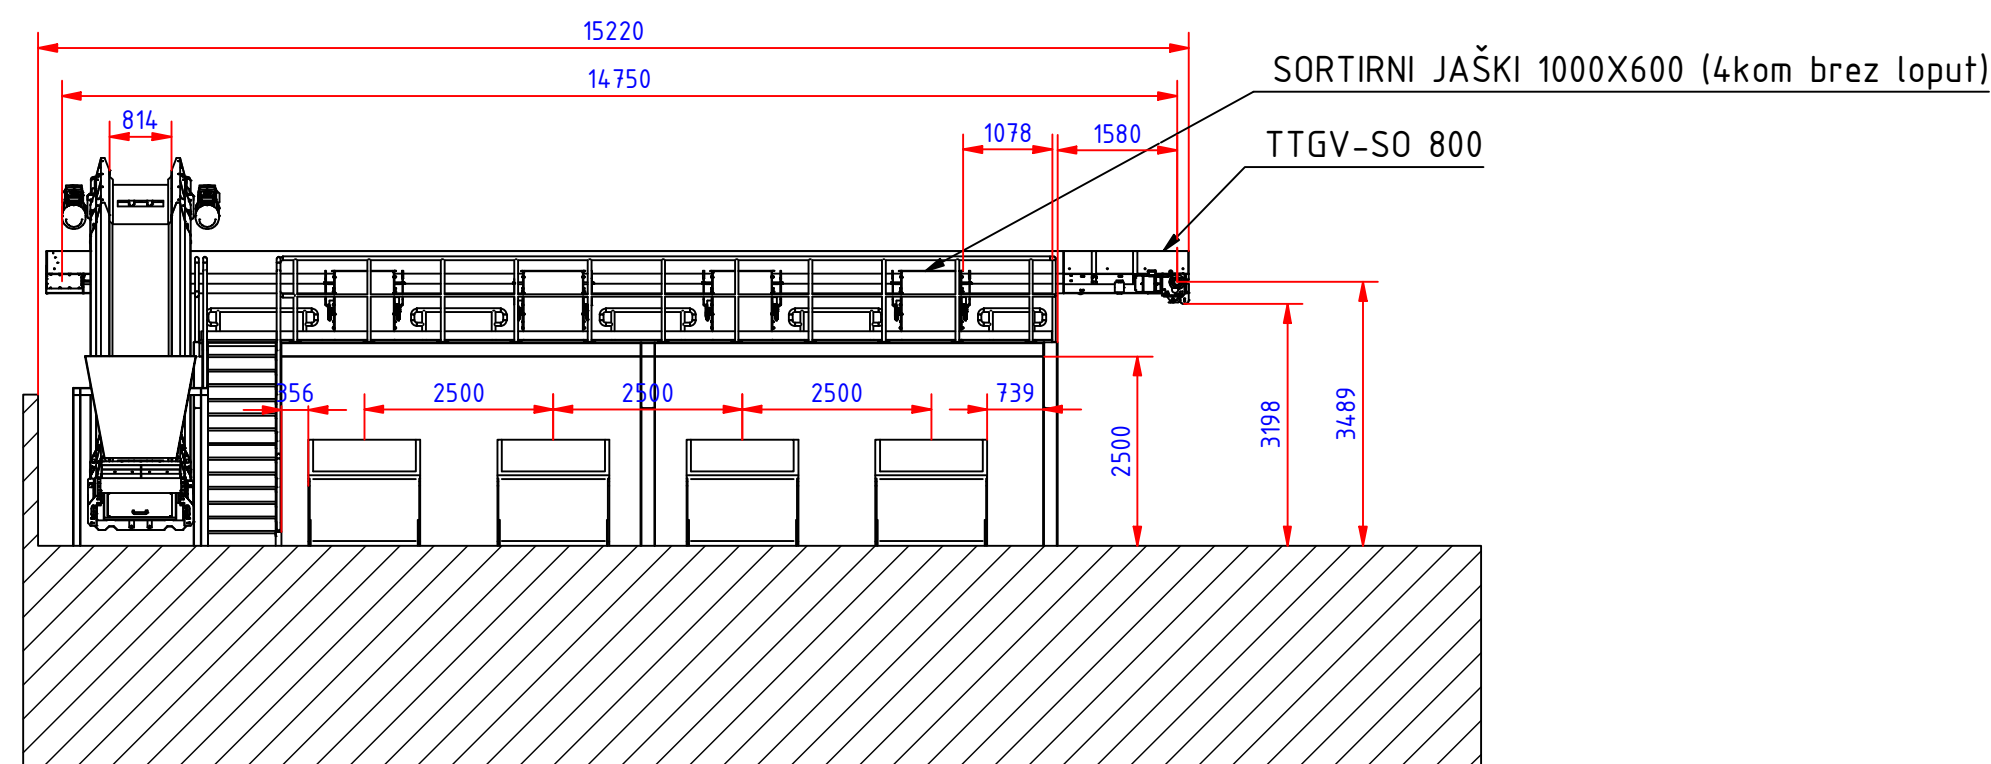





B-B (1 : 100)

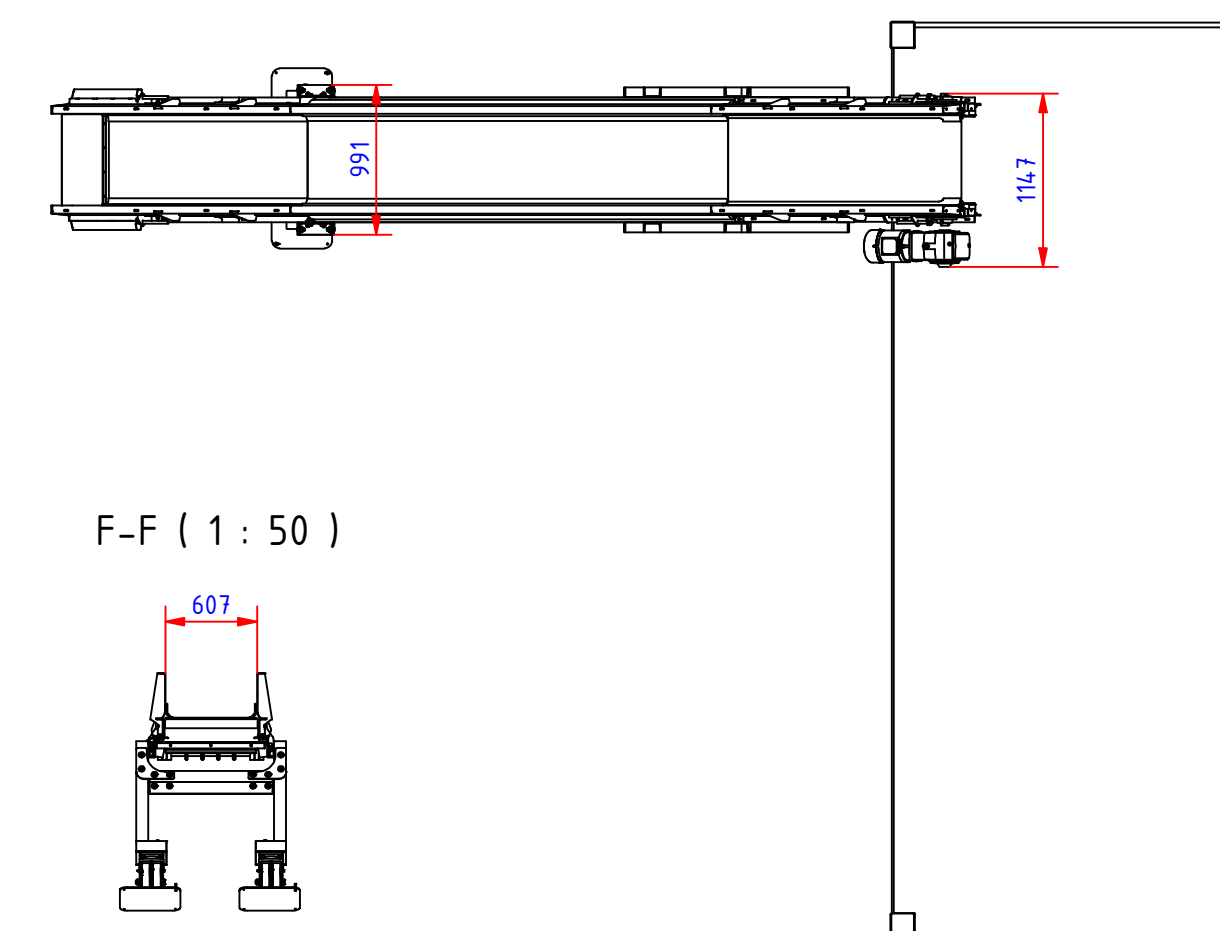

D-D (1 : 50)

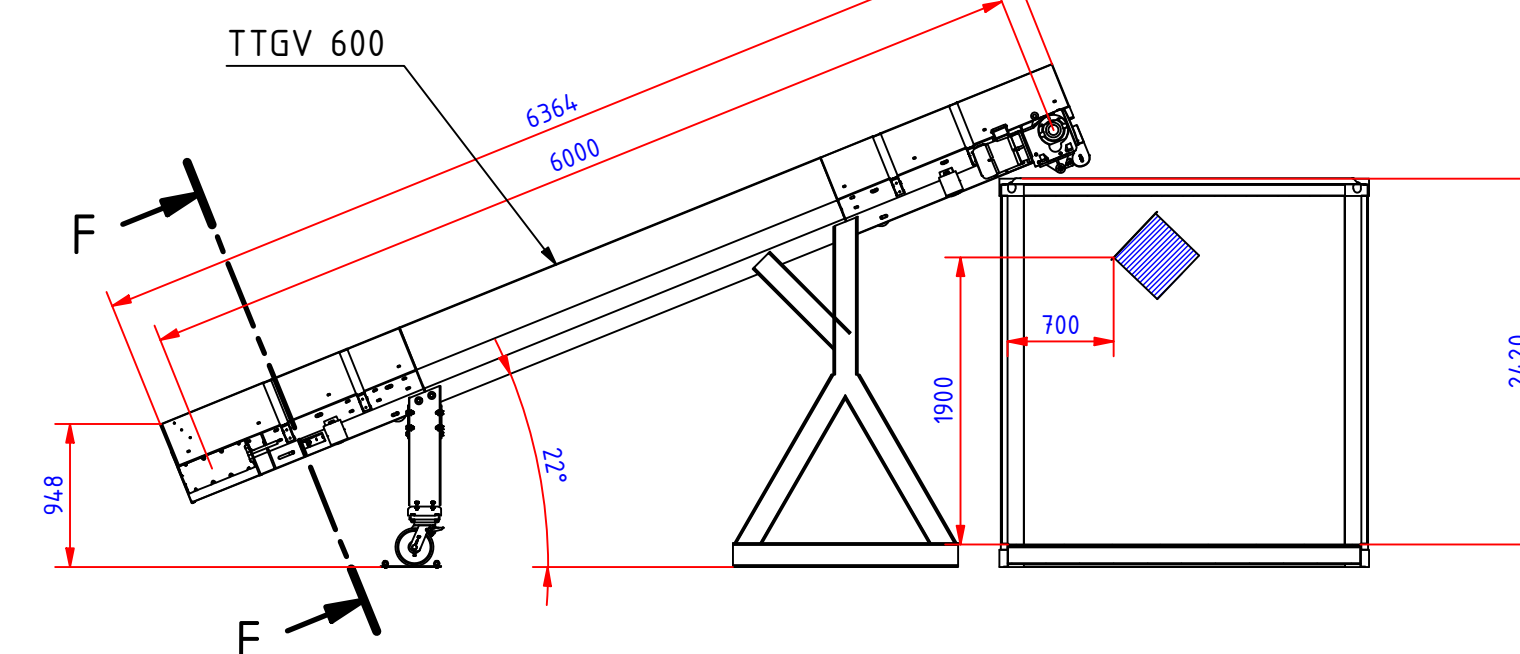

F-F (1 : 50)

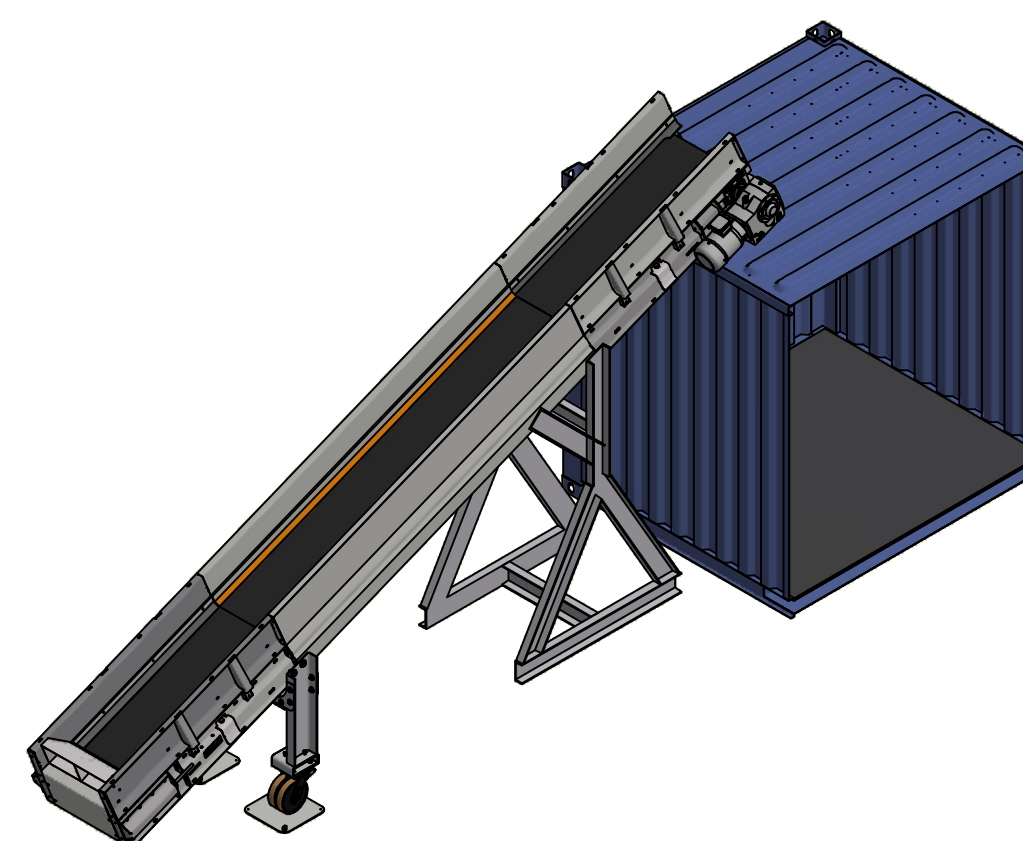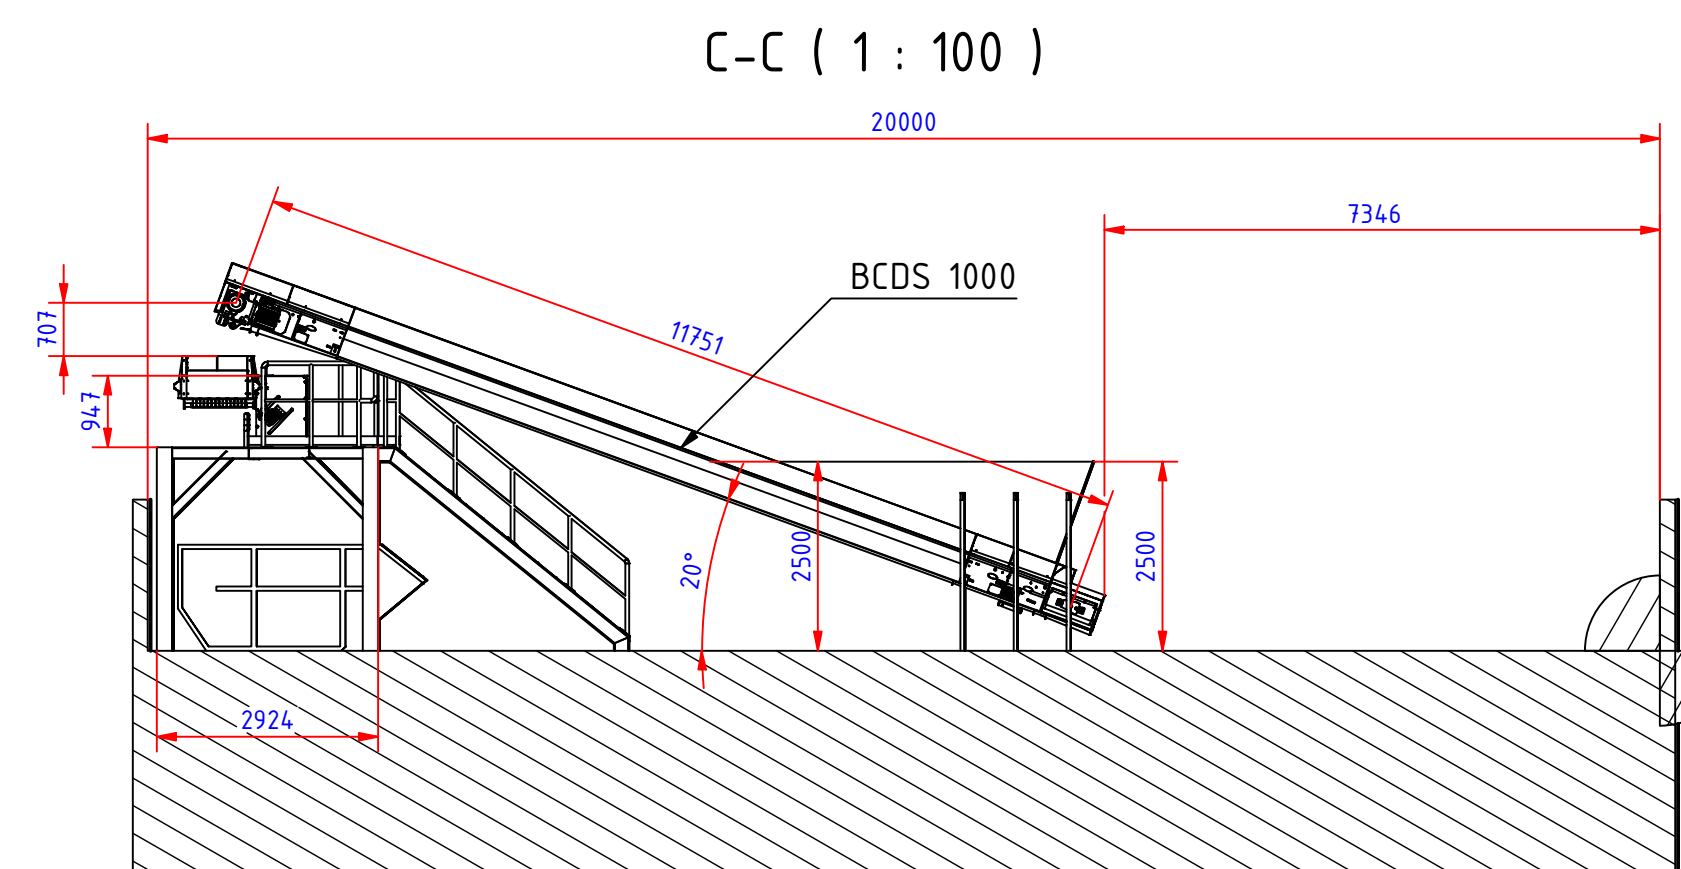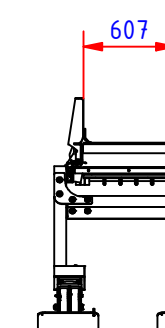

Polnjenje kompaktorja se vrši z vrha kontejnerja
Ob predelavi vsipnega koša kompaktorja in nižjimi stranicami transporterja bi morda
obstajala možnost polnjenja s strani kontejnerja (potraben bi bil pregled koša in
kontejnerja)

This drawing is the property of RIKO EKOS, dooin may be
only be used in accordance with its written consent

RIKO EKOS				Project: Sortirna linija papirja Transporter v stropor kompaktor								
Riko Ekos d.o.o. Mali Log 2a, 1318 Loški Potok www.riko-ekos.si				Id nb./ZS		Scale: 1:100			Sheet Size: A1			
Draw: 07.11.2023				Date		Name		Order number:				
Check:				07.11.2023		Dobaja A.		Subscriber: Gorenje Surovina d.o.o.				
Prove:								Contents: Sortirna linija v šotoru z balirko Polnilni transporter kompaktorja stropora				
Project number: P23_0056				Sheet number: P23_0056-00-001					Revision: -		Sheet 1 Nb. of she 1	
Phase: IDZ				Date of plan 07.11.2023			Identifikacija CAD					
Mark	Change	Date	Name									